


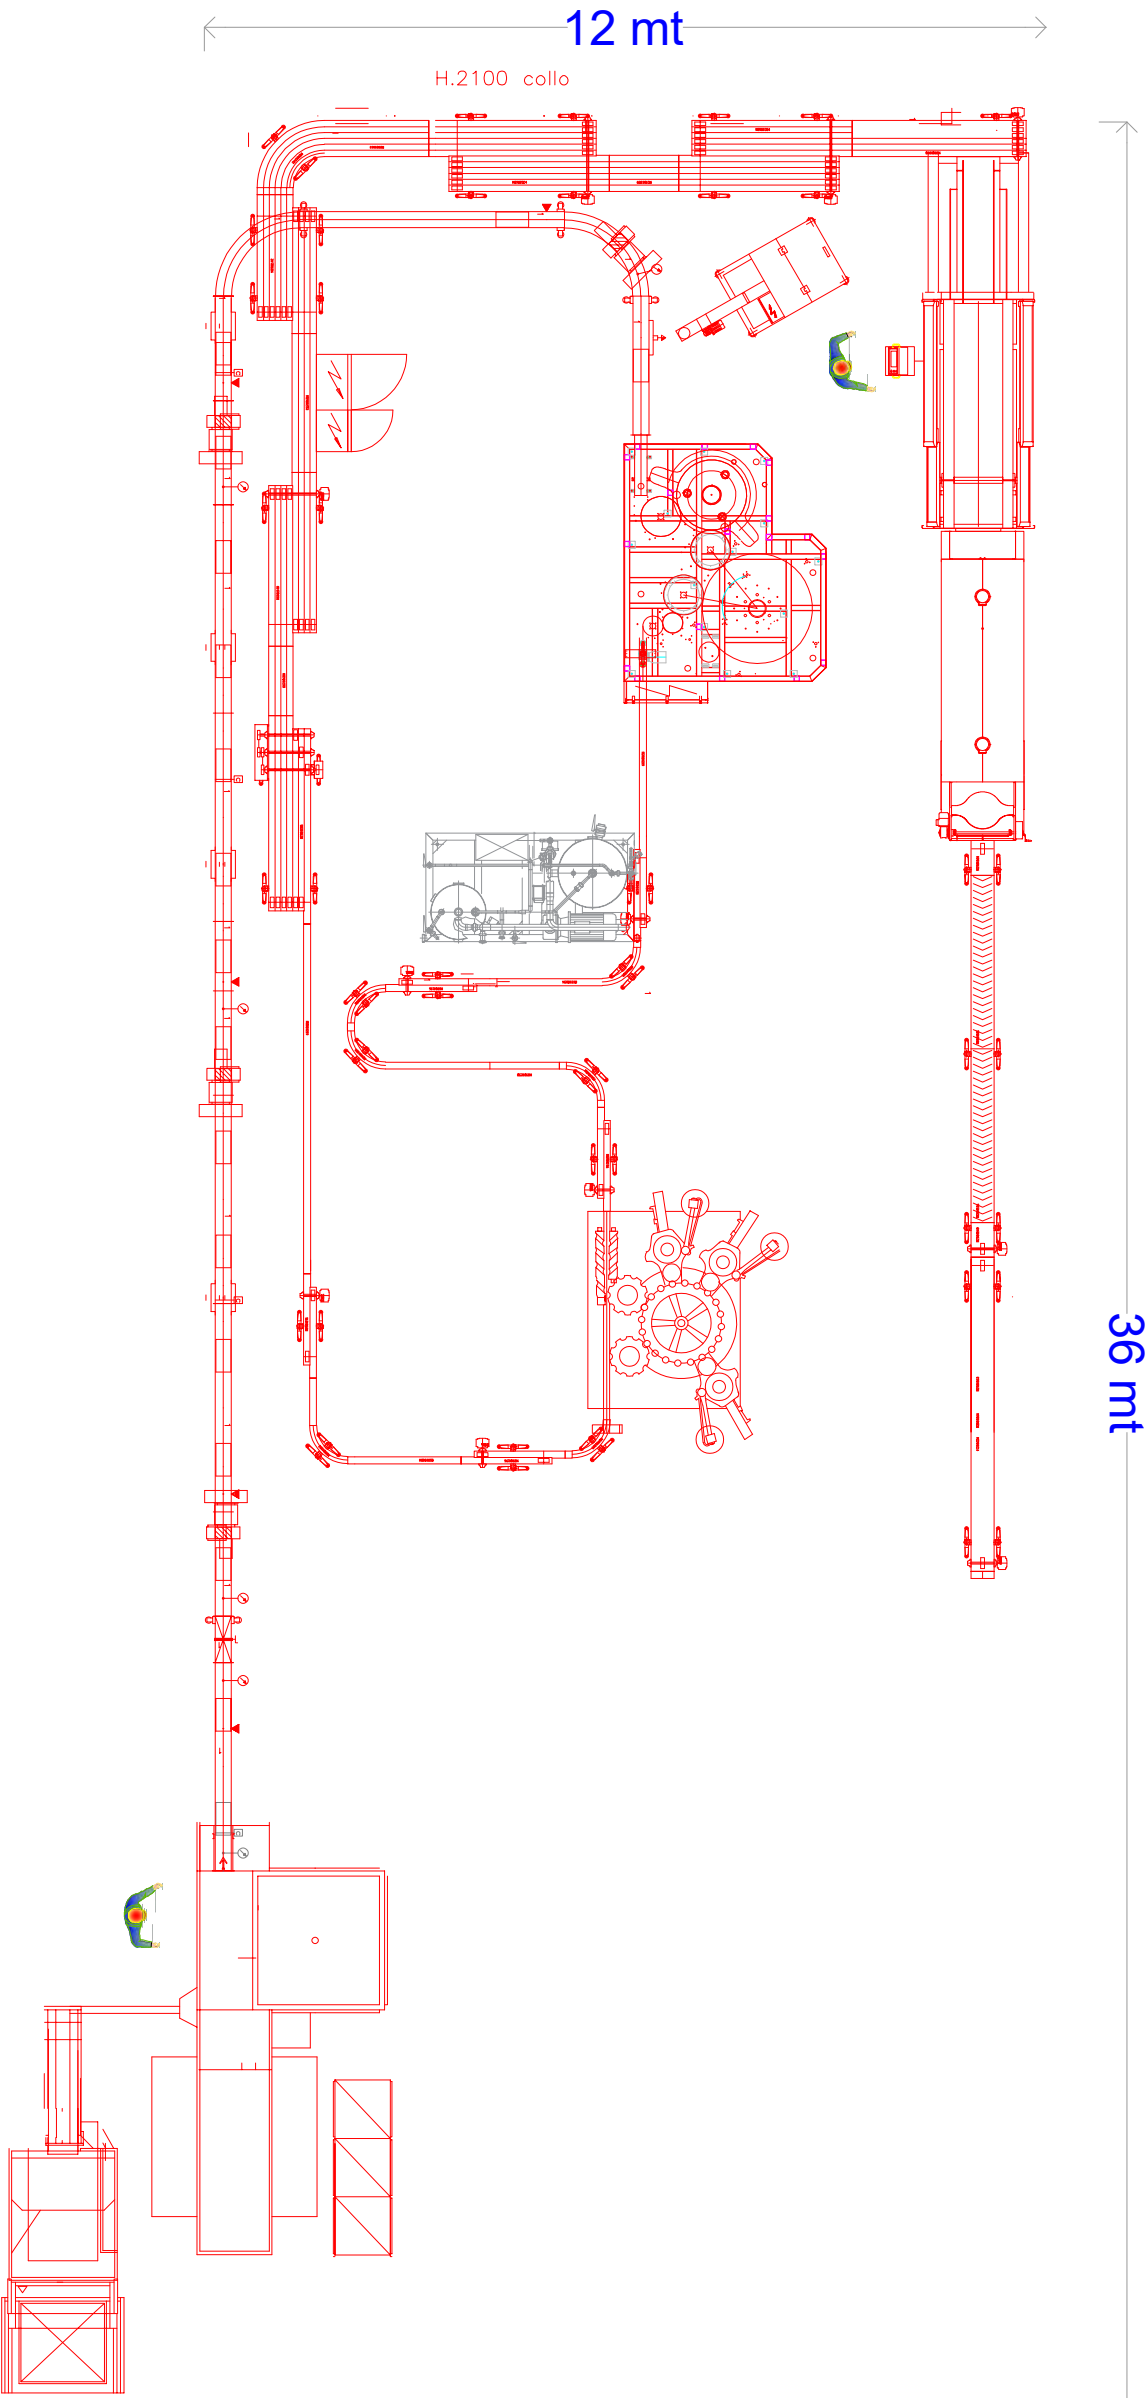

Note: Please always refer to the weight information of each equipment to check the compliance with the floor capacity, especially for those installations not at ground level. Ladders and Platforms are not in the Scope unless specified in the quotation			
Customer :			
6.000 bph LINE			
Location:	Business Opportunity:	Date:	
	6.000 bph	19/08/2024	
Scope of supply:	Drawn by:	Scale:	
	UC	1:100	
PRELIMINARY LAYOUT		FOR INFORMATION ONLY	
Drawing No.: C40/Rev.		Drawn by:	BBM
		Checked by:	
		Approved by:	
		Formal:	A3