


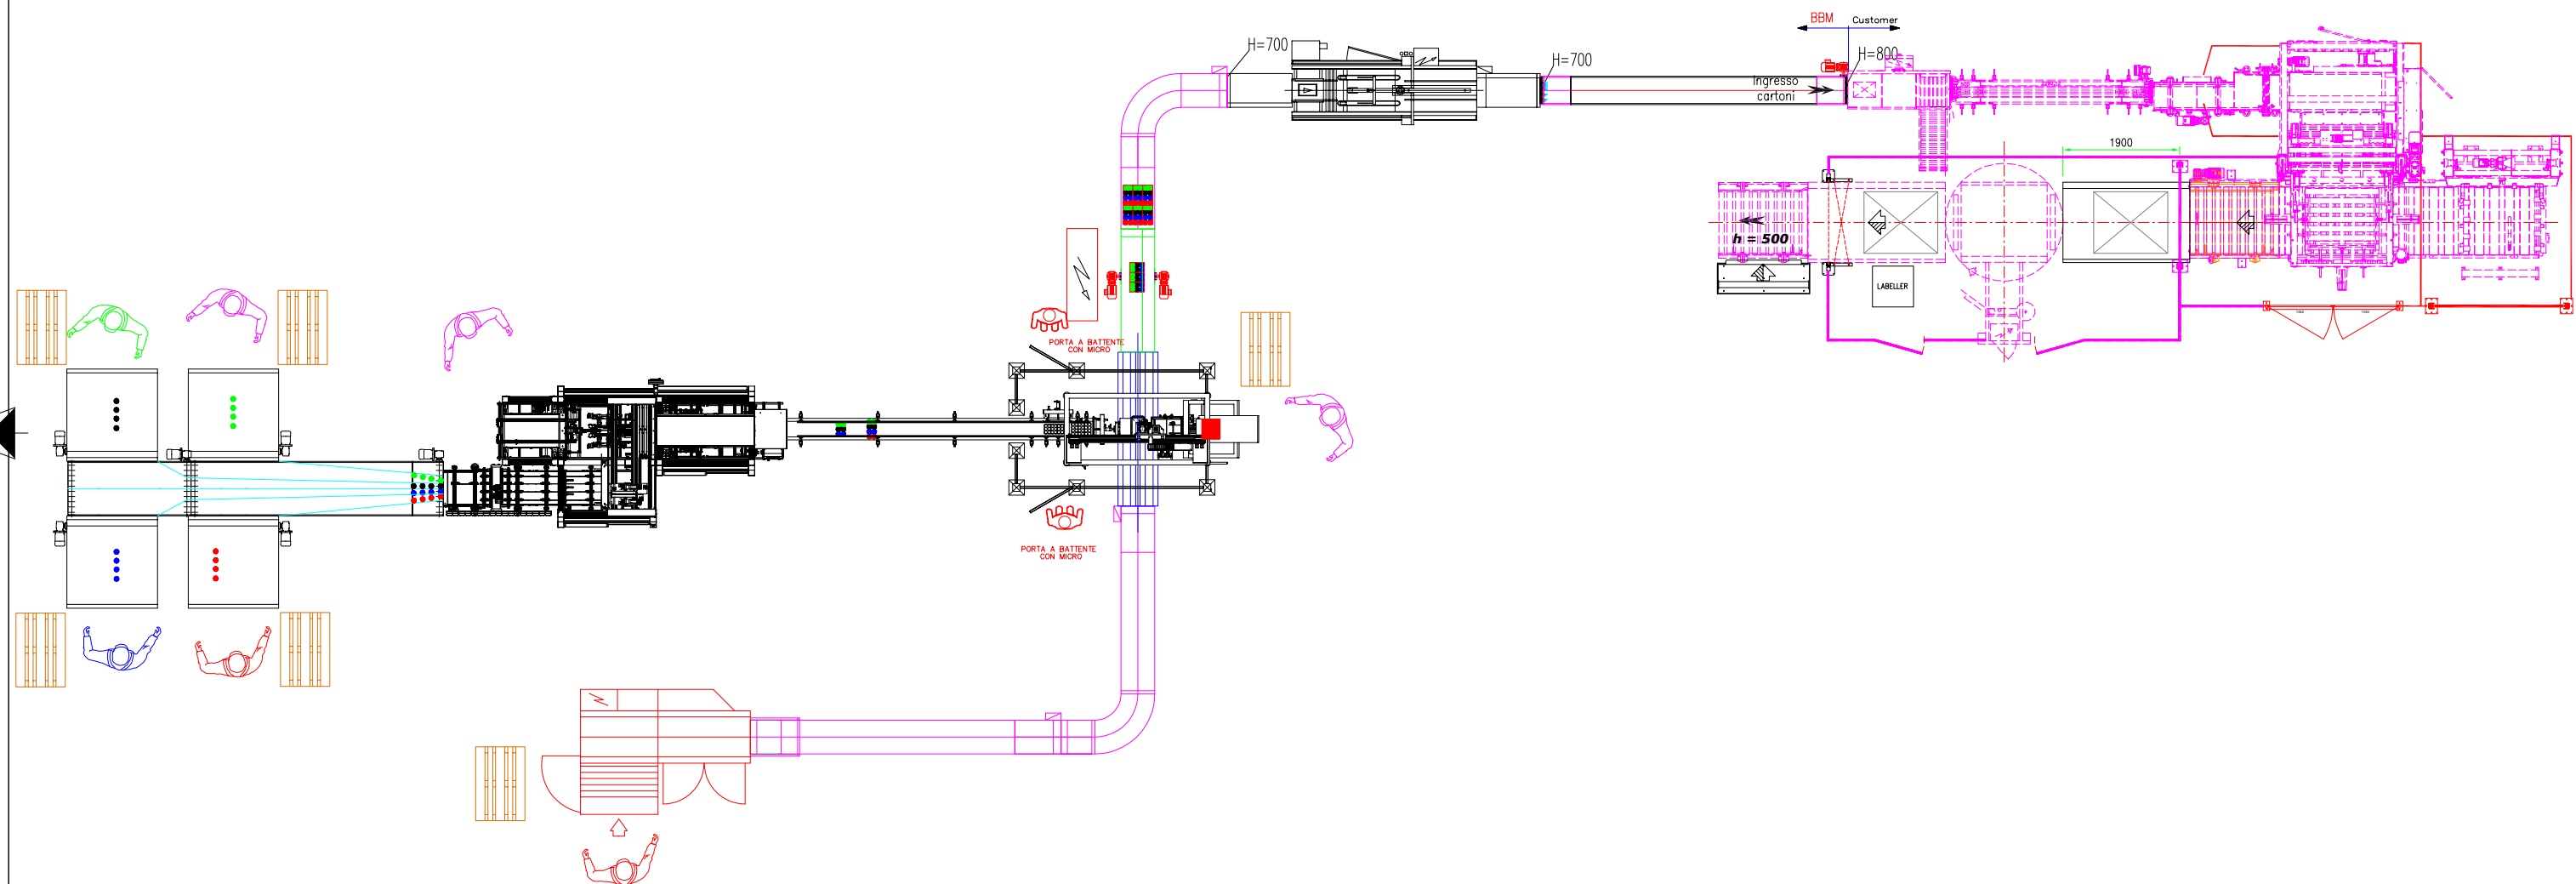

Note: Please always refer to the weight information of each equipment to check the compliance with the floor capacity, especially for those installations not at ground level					
Ladders and Platforms are not in the SideL scope unless specified in the quotation					
Customer :					
Location:			Business Opportunity: Linea riconfezionamento	Date: 09/12/2024	
Scope of supply: FULL LINE / PARTIAL LINE / STAND ALONE / UPGRADE			Drawn by: UC	Scale: 1:100	
PRELIMINARY LAYOUT			FOR INFORMATION ONLY		
This drawing is BBM property and contains or may contain BBM confidential information. It is intended for internal design purposes only. This document and all the information contained therein shall be kept strictly confidential and shall not be disclosed to third parties without the prior written consent of BBM. Any unauthorized disclosure, reproduction, copying, distribution, or use of this document or its contents is strictly prohibited and may result in legal action against the responsible party.			Drawing No. - CAD file: BBM	Format: A3	