


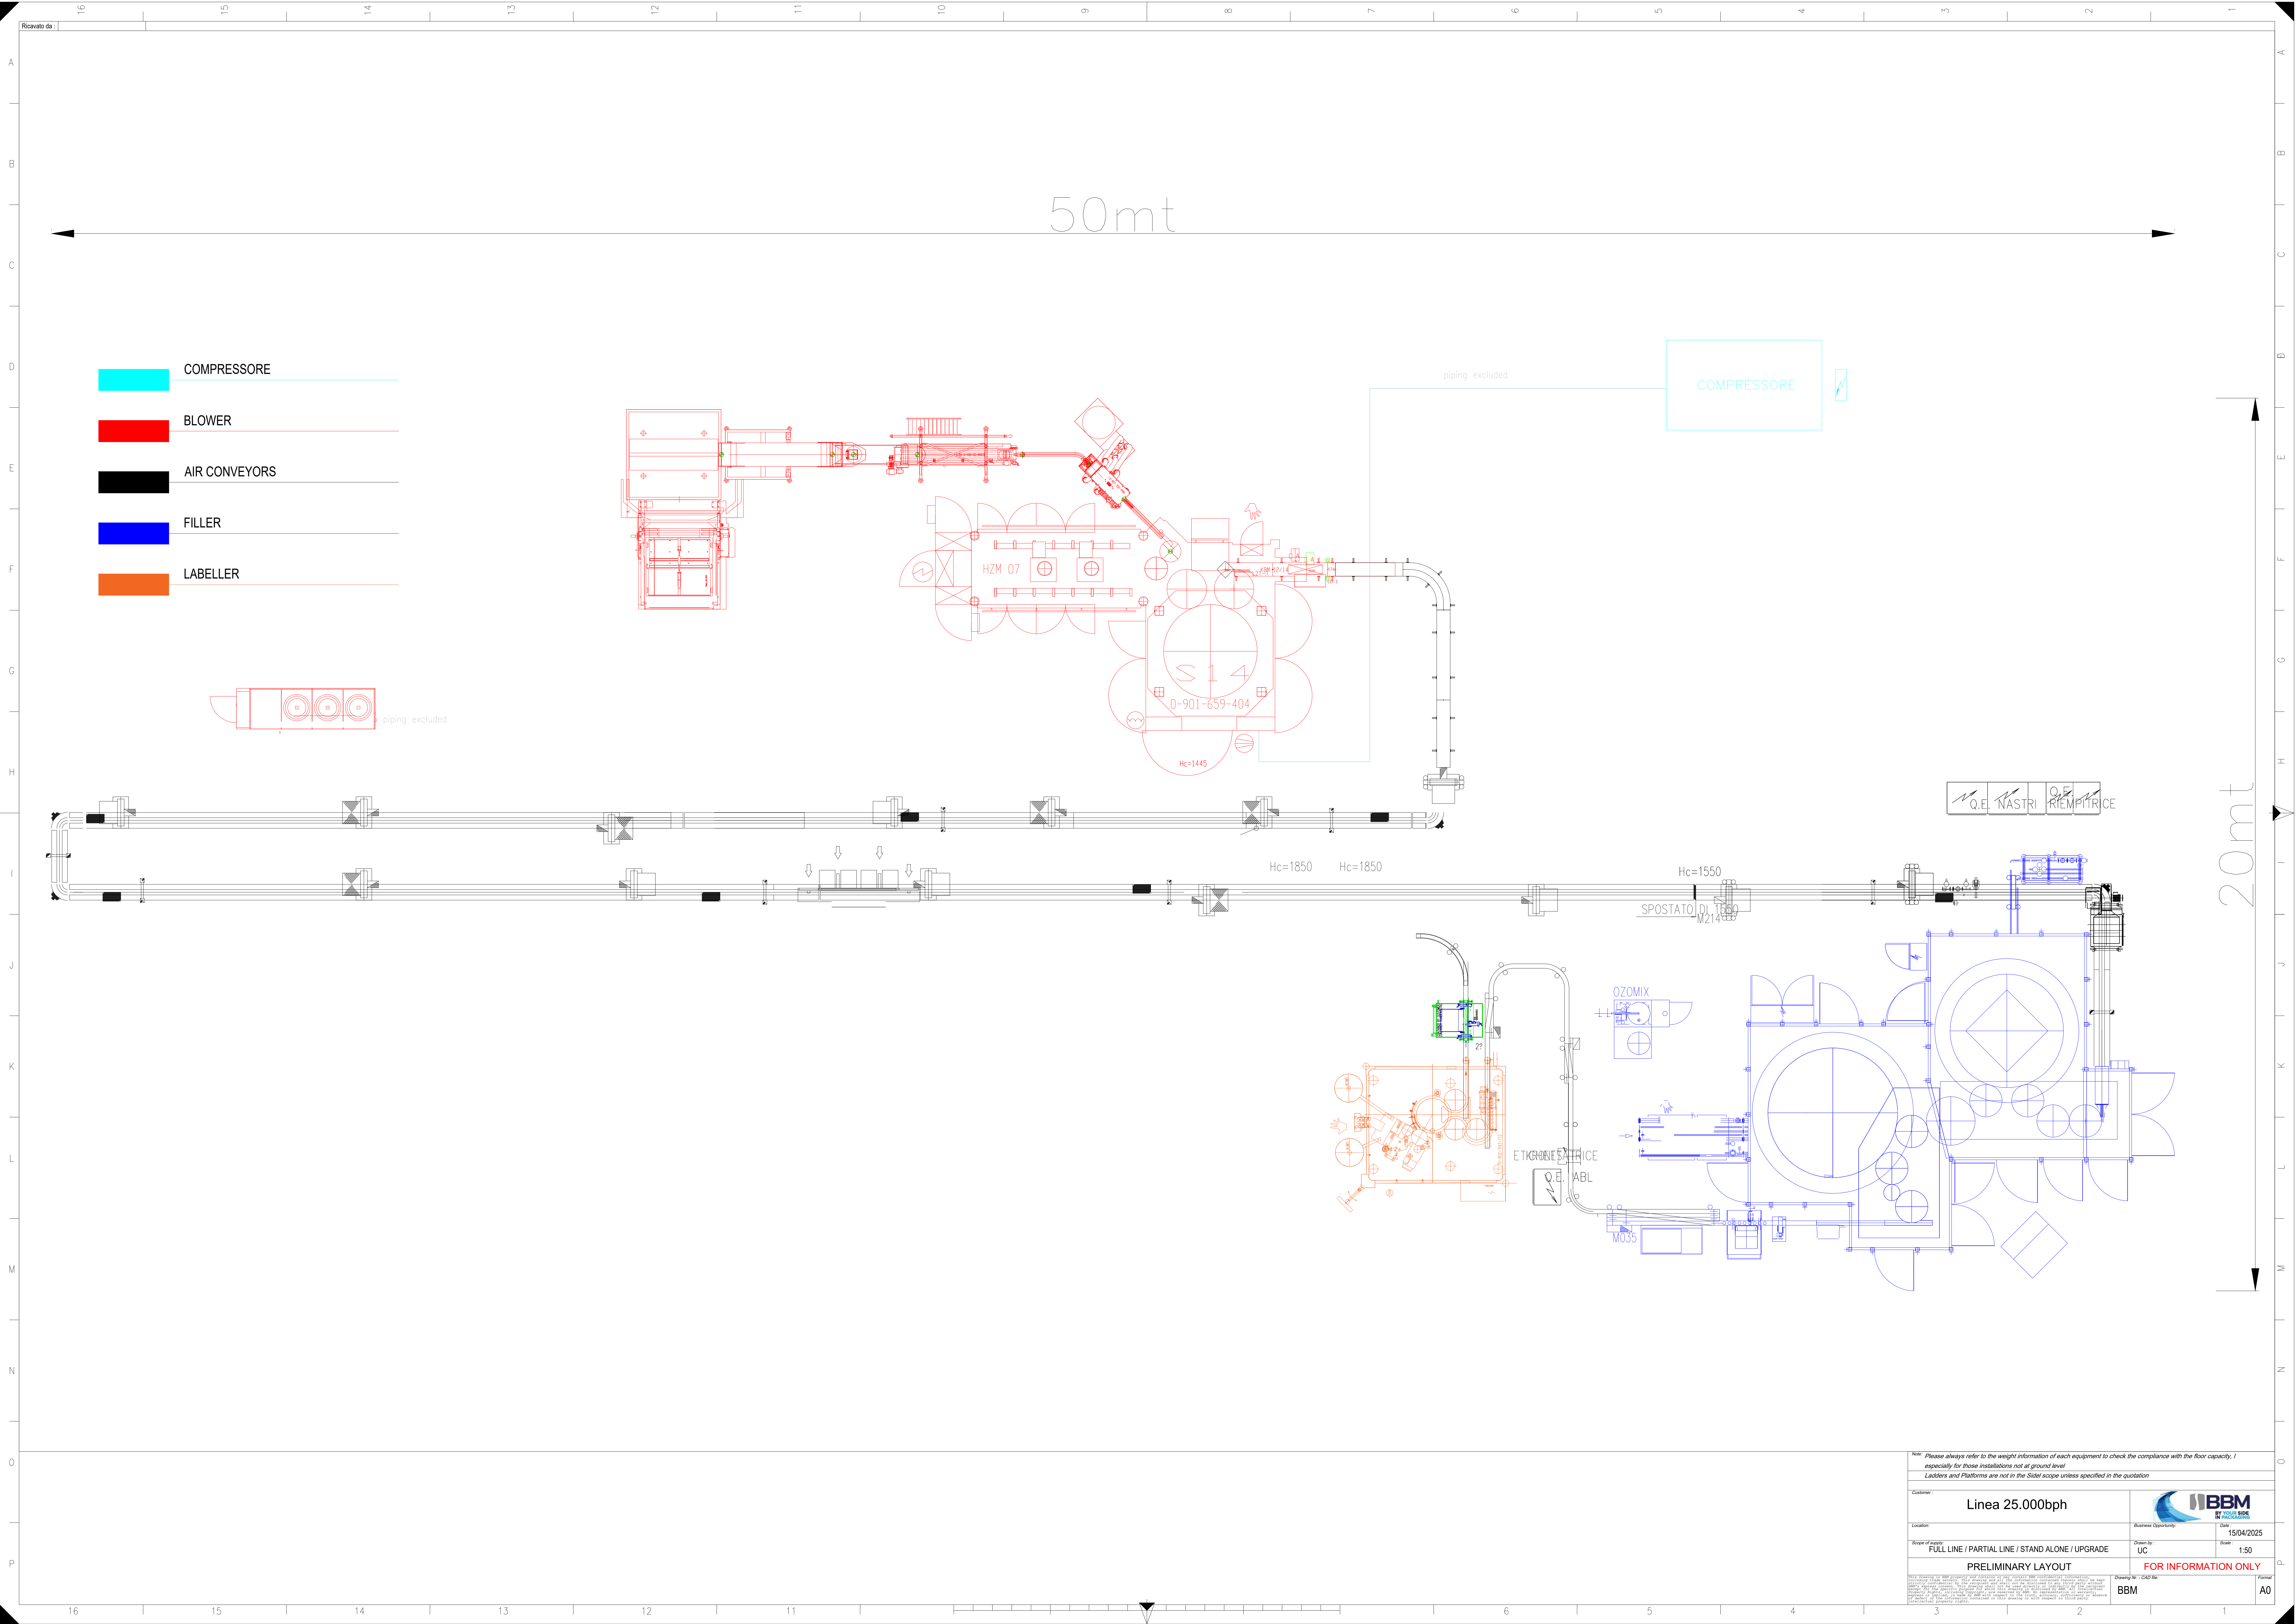

Note: Please always refer to the weight information of each equipment to check the compliance with the floor capacity, / especially for those installations not at ground level.
Ladders and Platforms are not in the Scope unless specified in the quotation

Customer: Linea 25.000bph

Location: Business Opportunity: UC

Scale: 1:50

PRELIMINARY LAYOUT

FOR INFORMATION ONLY

BBM

Format: A0