



Ricavato da :

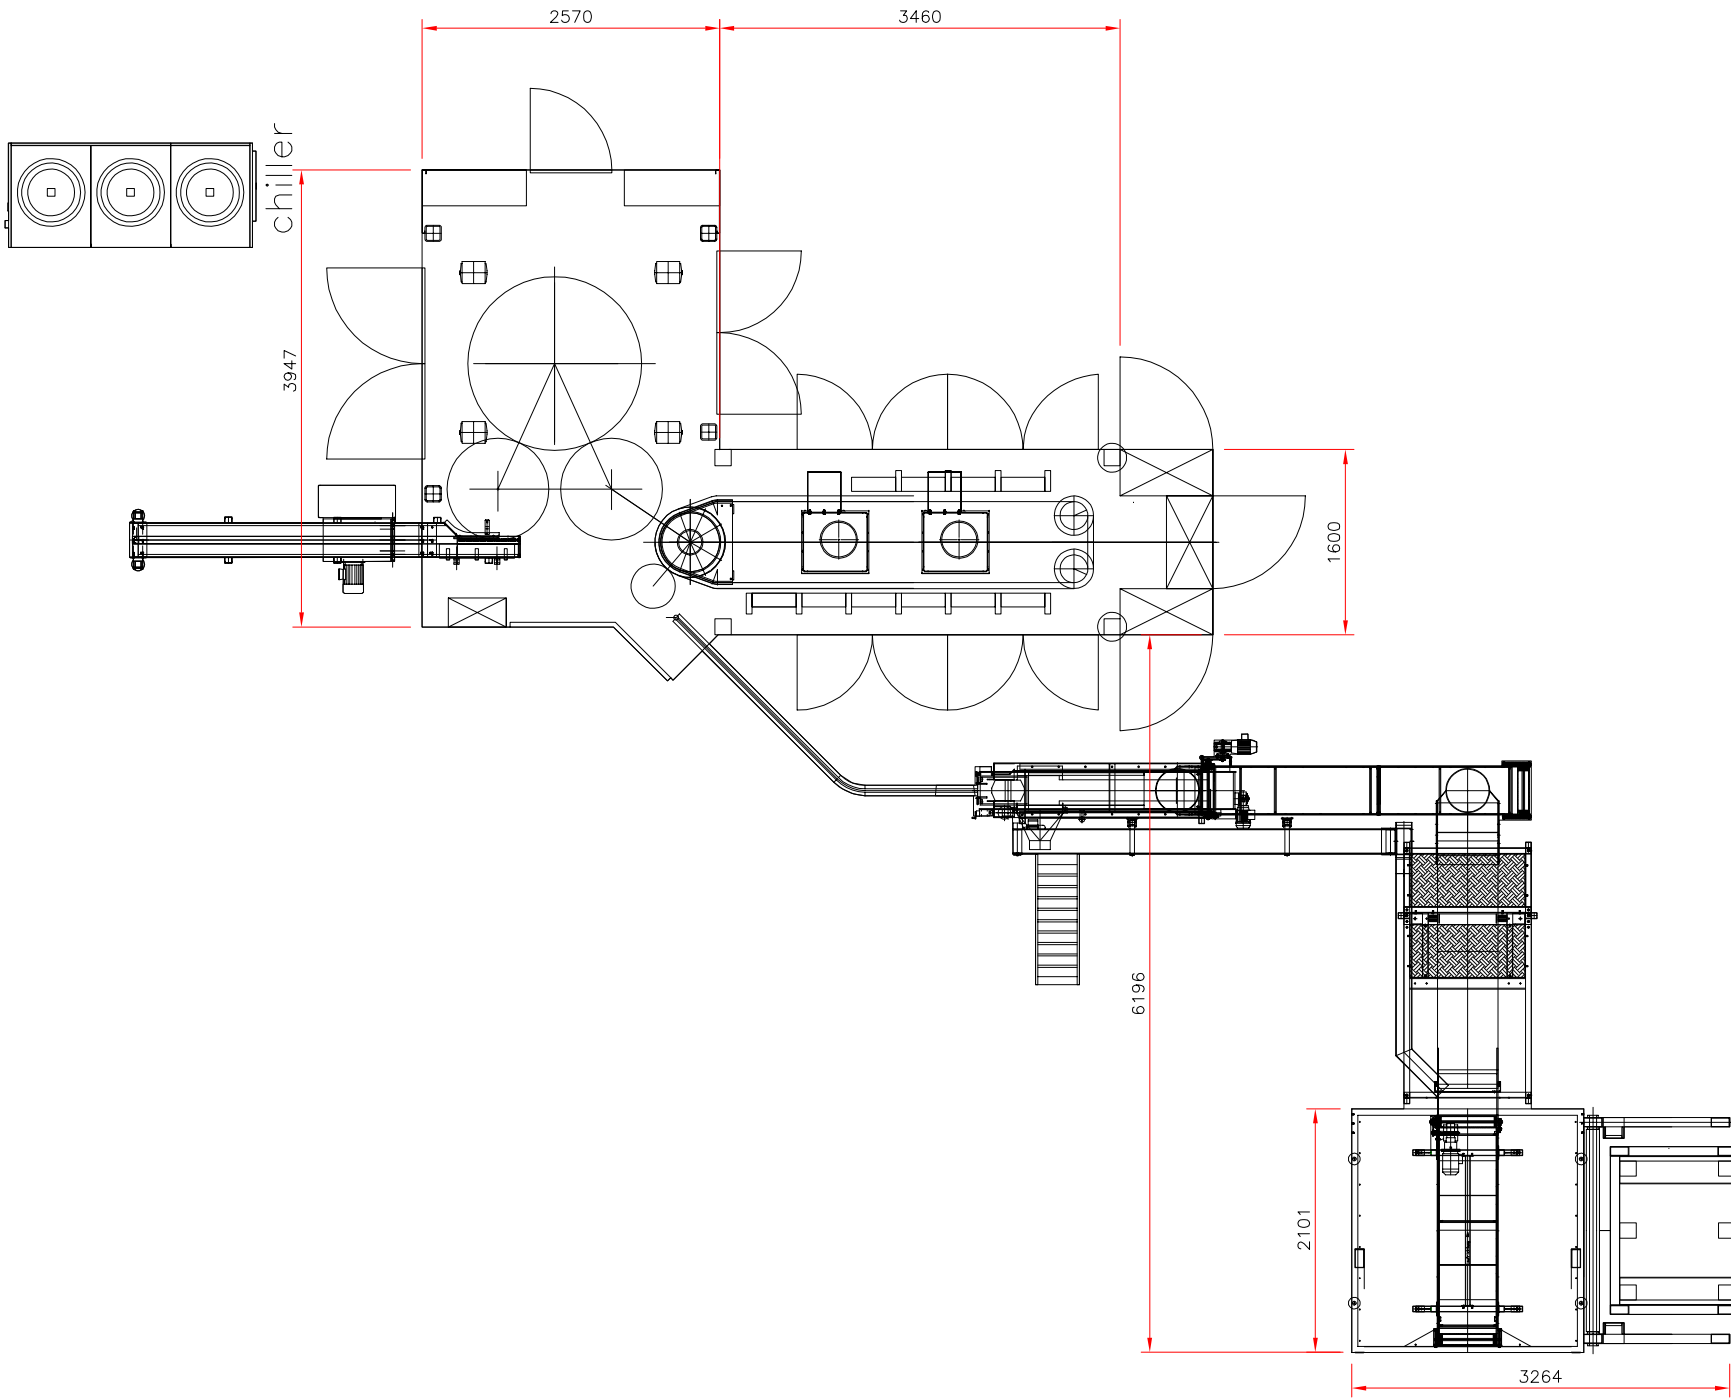

Note: Please always refer to the weight information of each equipment to check the compliance with the floor capacity, especially for those installations not at ground level Ladders and Platforms are not in the Scope unless specified in the quotation			
Customer:			
Location:	Business Opportunity:	Date: 09/11/2023	
Scope of supply:	Drawn by:	Scale: 1:100	
FULL LINE / PARTIAL LINE / STAND ALONE / UPGRADE		UC	
PRELIMINARY LAYOUT		FOR INFORMATION ONLY	
<small>This drawing is BBM property and contains BBM confidential information. It is to be used for the purpose of the quotation only. It is not to be used for any other purpose without BBM's express consent. This drawing shall not be used directly or indirectly by the recipient for the specific purpose for which this drawing is delivered by BBM. All dimensions shown in this drawing are in millimeters. BBM is not responsible for the accuracy of the information contained in this drawing or with respect to third party intellectual property rights.</small>		Drawing No.: CAD No.: BBM	
		Format A3	