



Ricavato da:

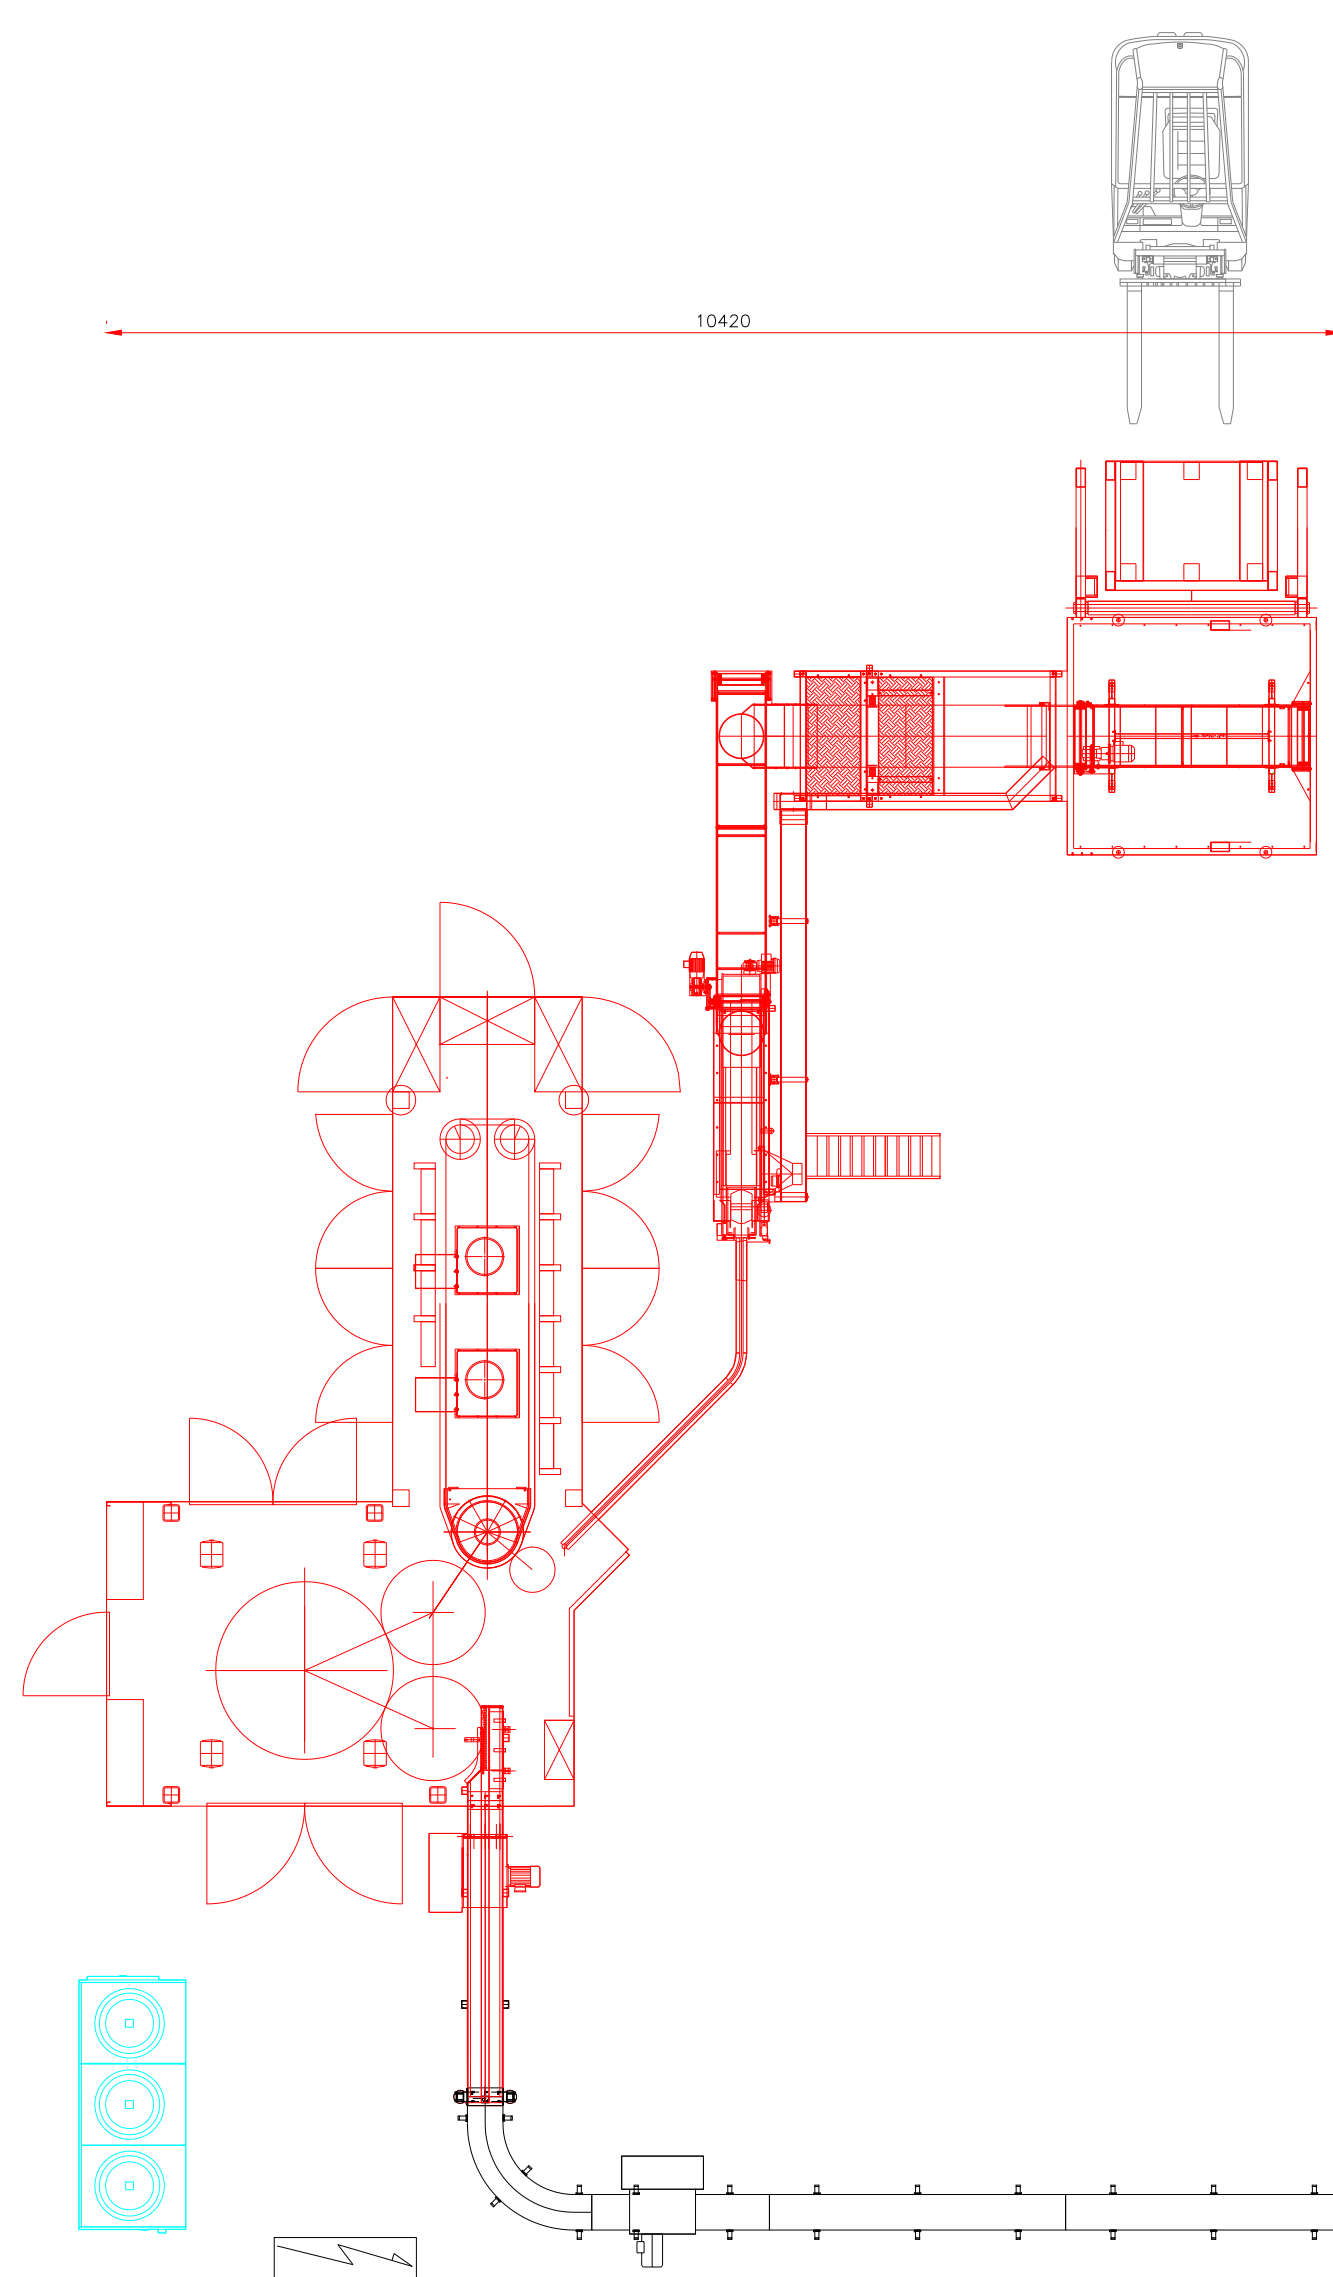

- CHILLER
- BLOWER
- AIR CONVEYORS
- FILLER
- LABELLER

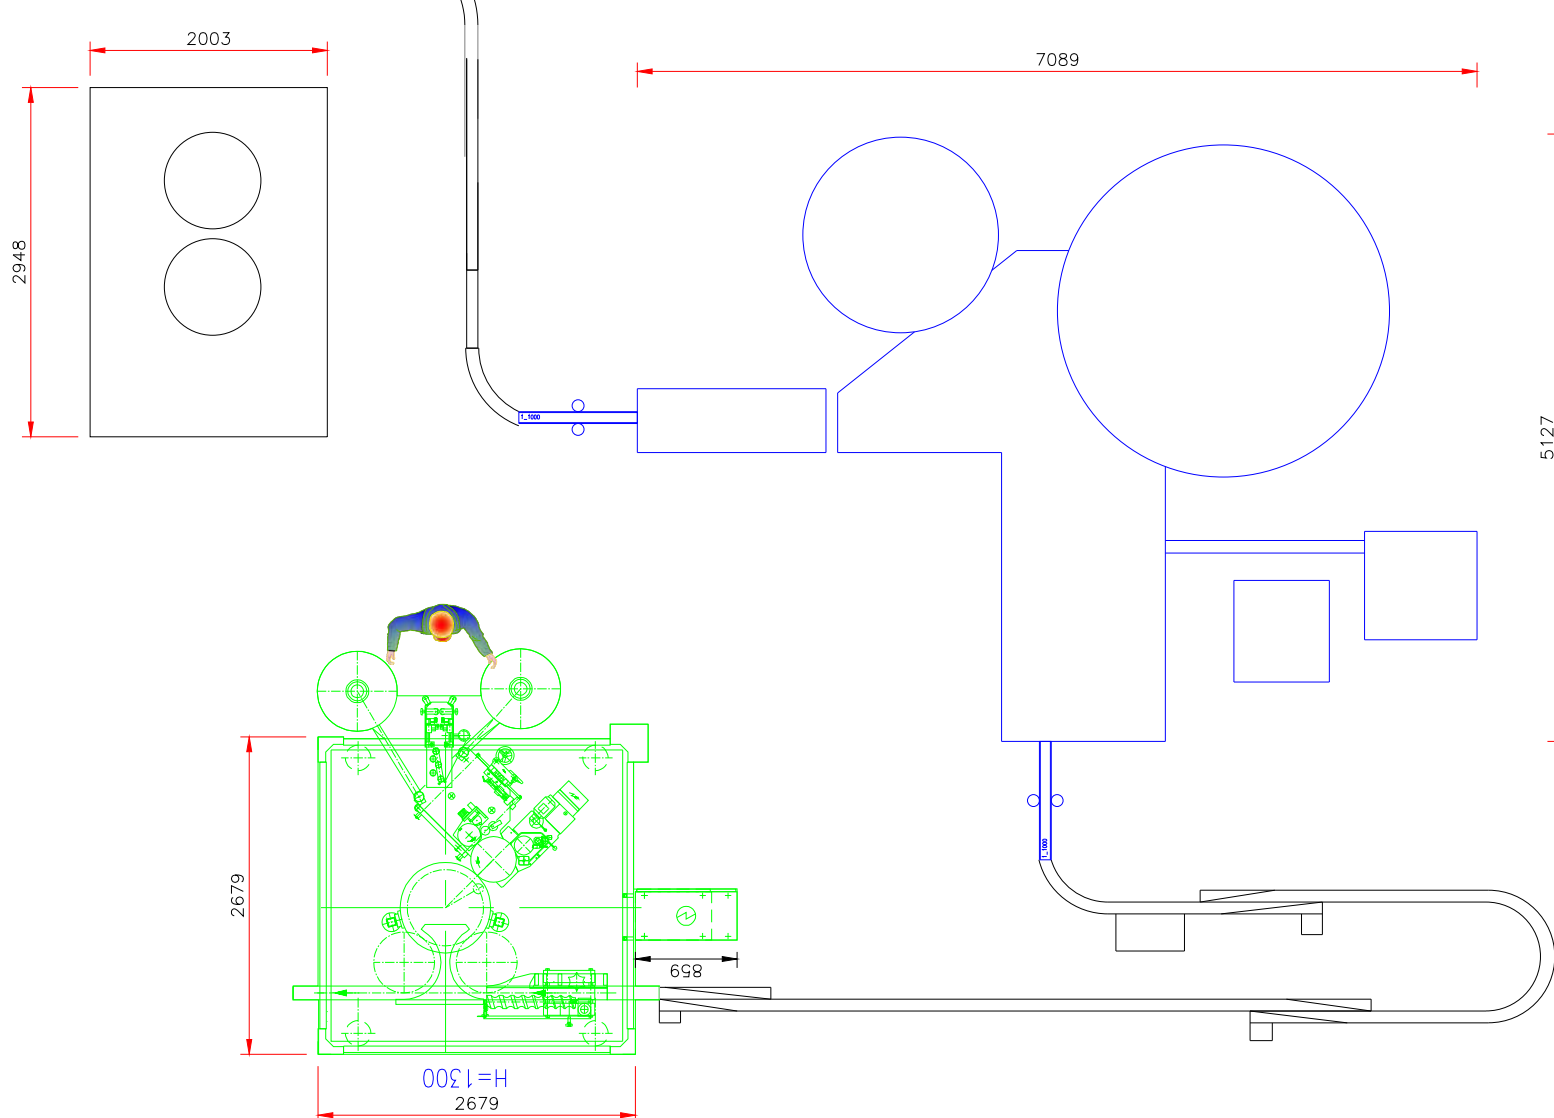

Note: Please always refer to the weight information of each equipment to check the compliance with the floor capacity, I especially for those installations not at ground level.
Ladders and Platforms are not in the Stiel scope unless specified in the quotation

Customer: Linea 12.000bph			
Location:		Business Opportunity:	Date: 15/04/2025
Scope of supply: PARTIAL LINE		Drawn by: UC	Scale: 1:50
PRELIMINARY LAYOUT		FOR INFORMATION ONLY	
Drawing to: CAD file		BBM	Format: A0