


Ricavato da :

19329

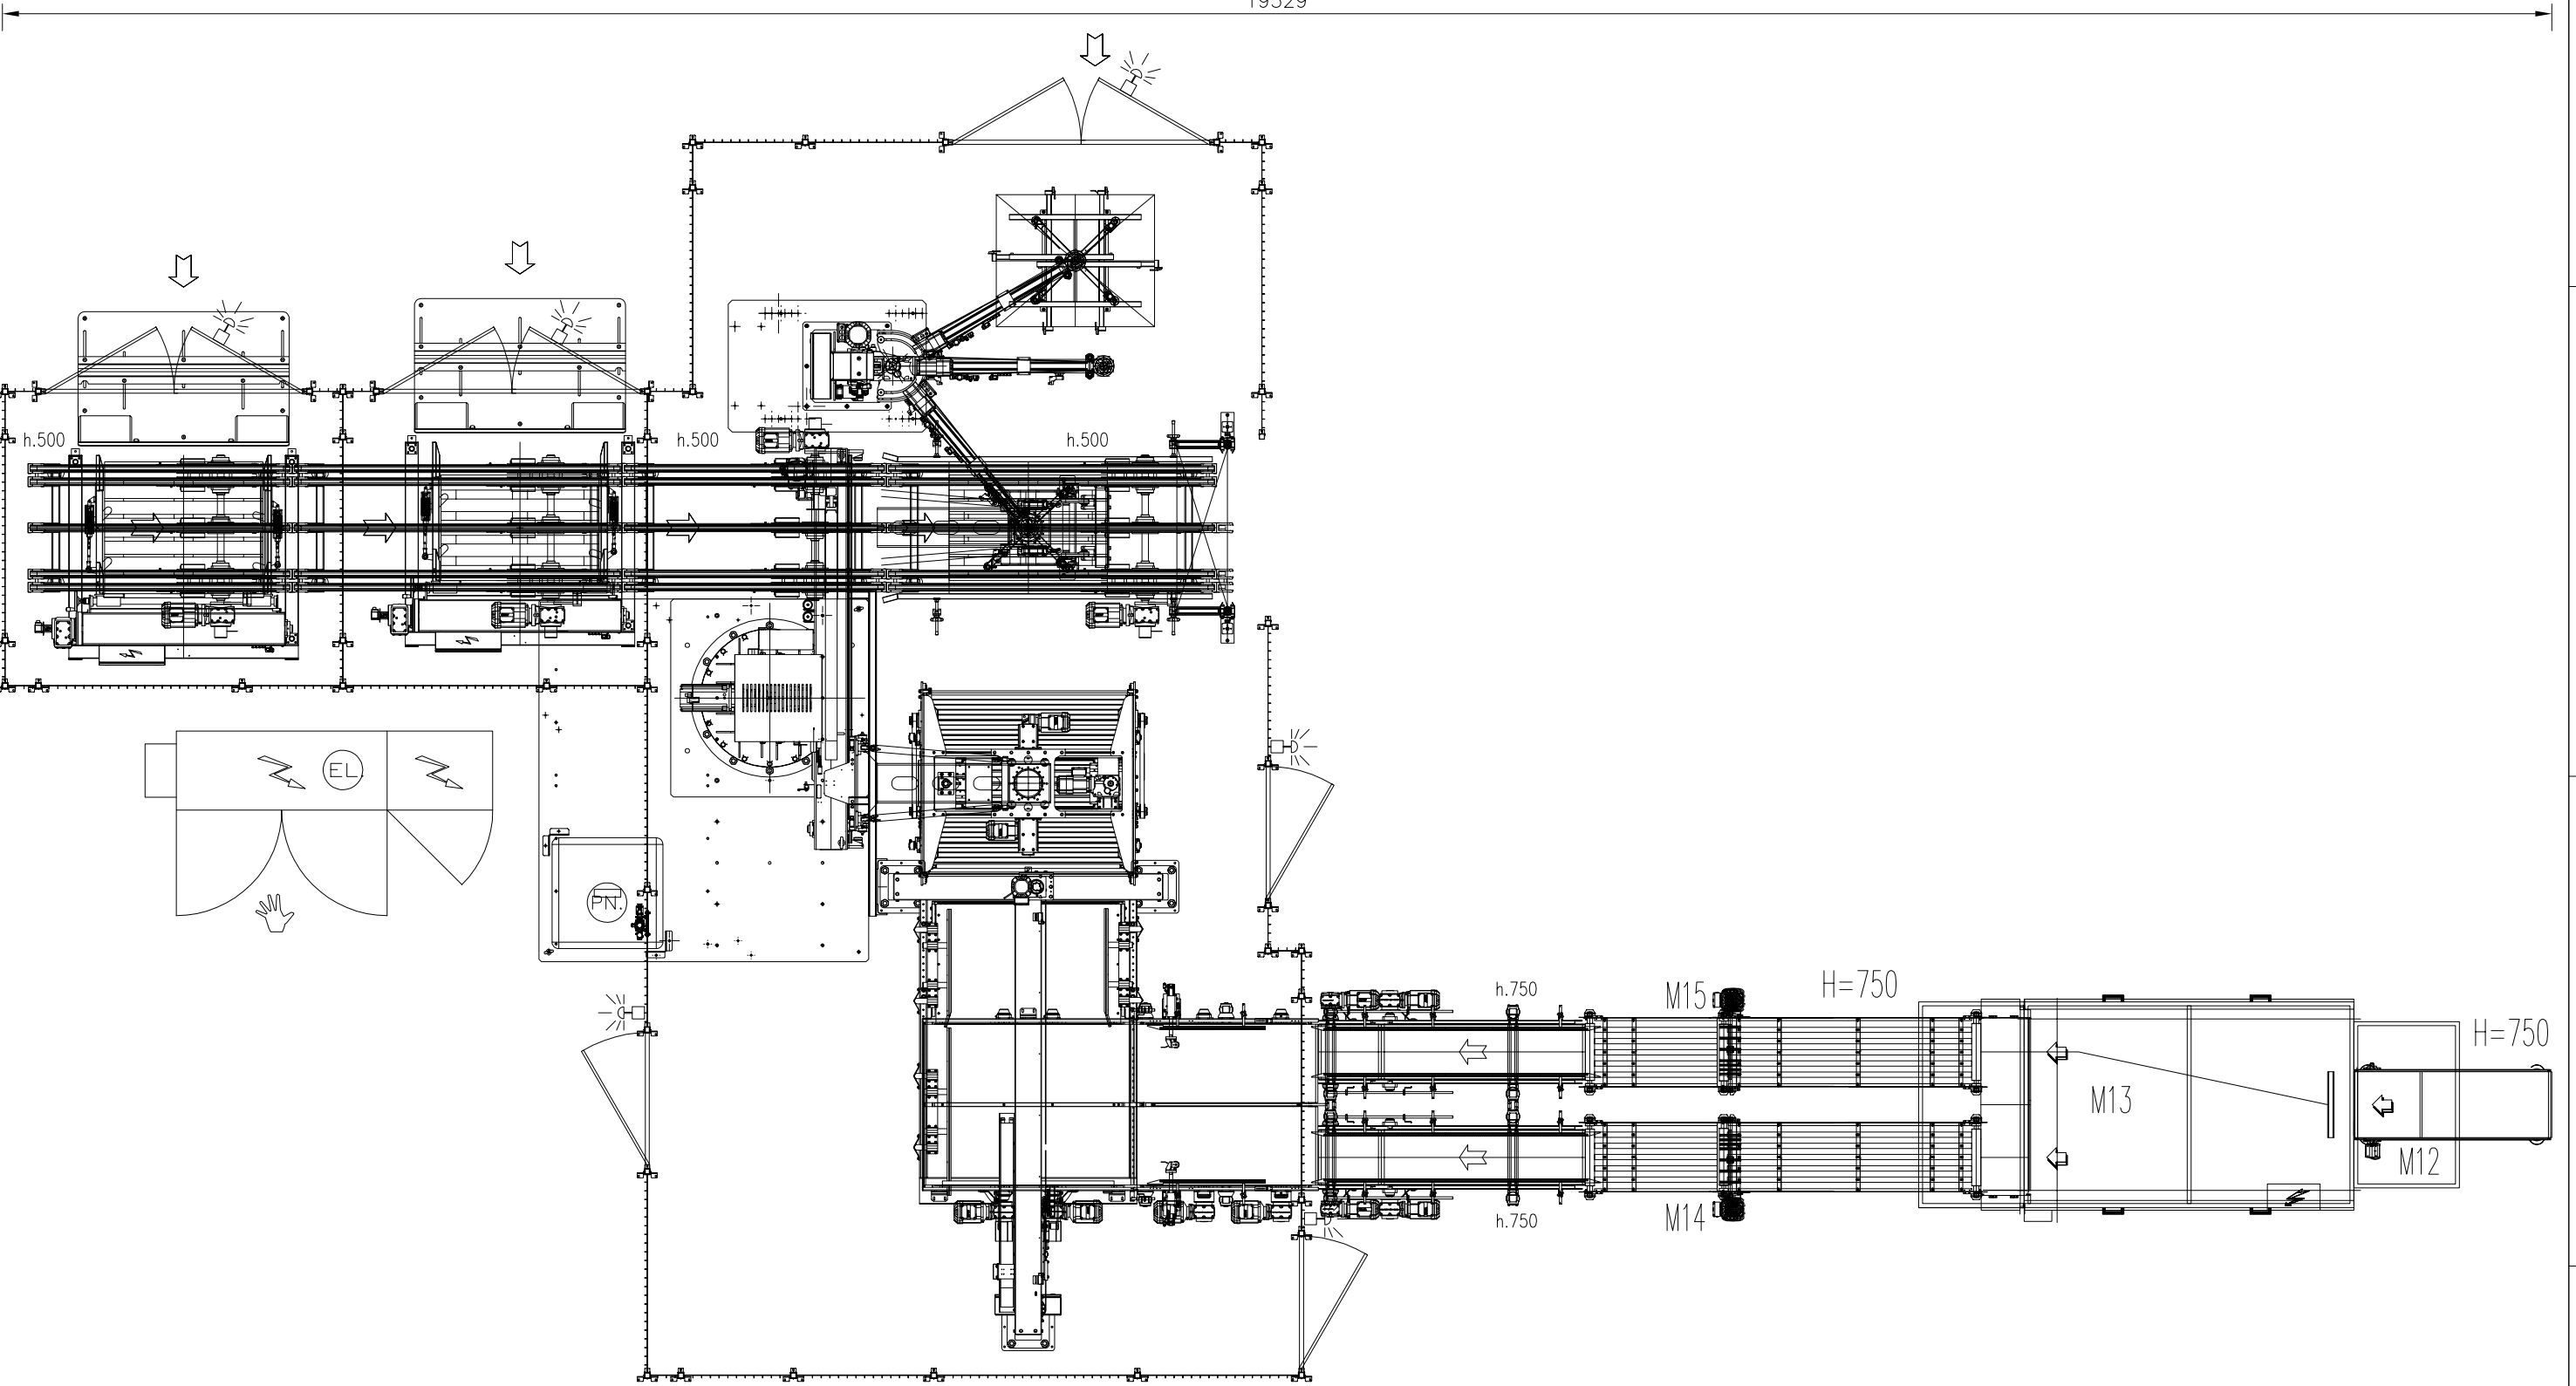

|   |                                      |                                |
|---|--------------------------------------|--------------------------------|
| <small>Note: Please always refer to the weight information of each equipment to check the compliance with the floor capacity, especially for those installations not at ground level<br/>Ladders and Platforms are not in the Scope unless specified in the quotation</small>   |                                      |                                |
| <small>Customer:</small>   |                                      |                                |
|   |                                      |                                |
| <small>Location:</small>   | <small>Business Opportunity:</small> | <small>Date:</small> 08/2025   |
| <small>Scope of supply:</small><br>FULL LINE / PARTIAL LINE / STAND ALONE / UPGRADE   | <small>Drawn by:</small><br>UC       | <small>Scale:</small><br>1:100 |
| PRELIMINARY LAYOUT   |                                      | FOR INFORMATION ONLY           |
| <small>This drawing is the property of BBM and contains confidential information. It is intended for the use of the client and shall not be distributed to any third party without the client's express consent. This drawing shall not be used directly or indirectly by the recipient for any purpose other than the specific purpose for which it was issued by BBM. All dimensions and specifications are subject to change without notice. The client is responsible for the accuracy of the information provided and for the compliance of the installation with the local regulations. The client is also responsible for the safety of the installation and for the proper use of the equipment.</small> |                                      | <small>Formal</small><br>A3    |