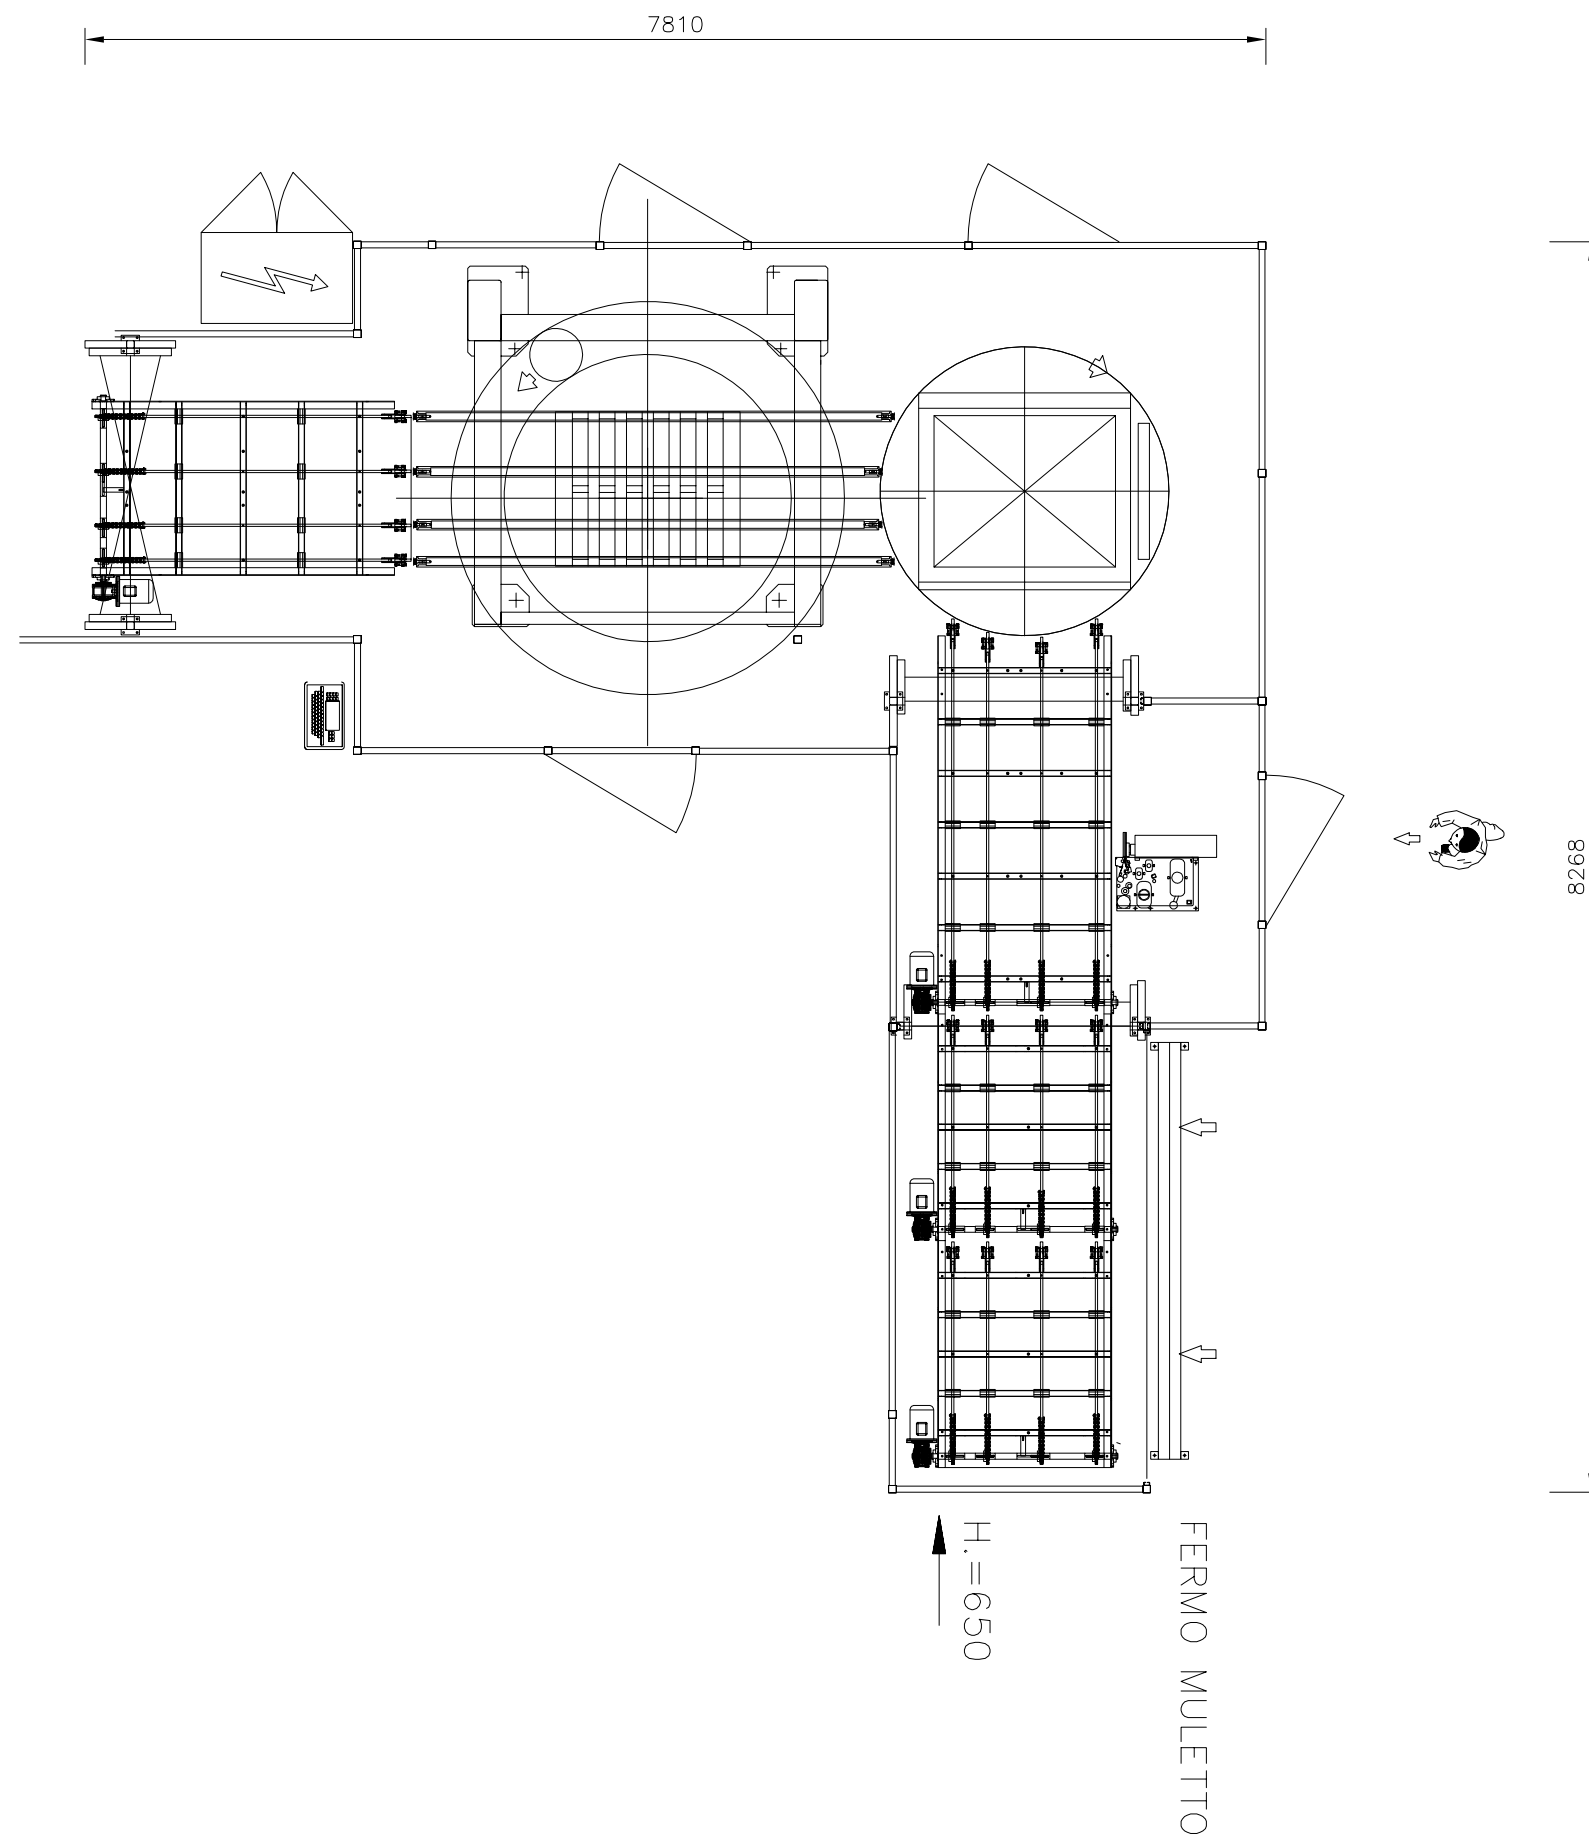



$$H_i = 650$$

FERMO MULETTO

<i>Note: Please always refer to the weight information of each equipment to check the compliance with the floor capacity, especially for those installations not at ground level</i> <i>Ladders and Platforms are not in the Sidel scope unless specified in the quotation</i>
--

Customer:			
Location:			
Scope of supply: FULL LINE / PARTIAL LINE / STAND ALONE / UPGRADE	Driven by : UC	Scale: 1:50	
PRELIMINARY LAYOUT		FOR INFORMATION ONLY	
This drawing is a BIM conceptual rendering and not a final design. It is for information only and does not constitute a contract. The drawing and all the information contained therein shall be kept confidential and not be disclosed to any third party without the express consent of the provider. This drawing shall not be used directly or indirectly by the recipient for any purpose other than the specific purpose for which this drawing is delivered by BIM. All intellectual property rights shall remain the property of BIM. The drawing is provided "as is" without any warranty, express or implied, as made by BIM with respect to the truth, accuracy, sufficiency or absence of errors in the information contained in this drawing or with respect to third party.		Drawing No. - CAD file:	Format
BBM			A3