


Ricavato da :

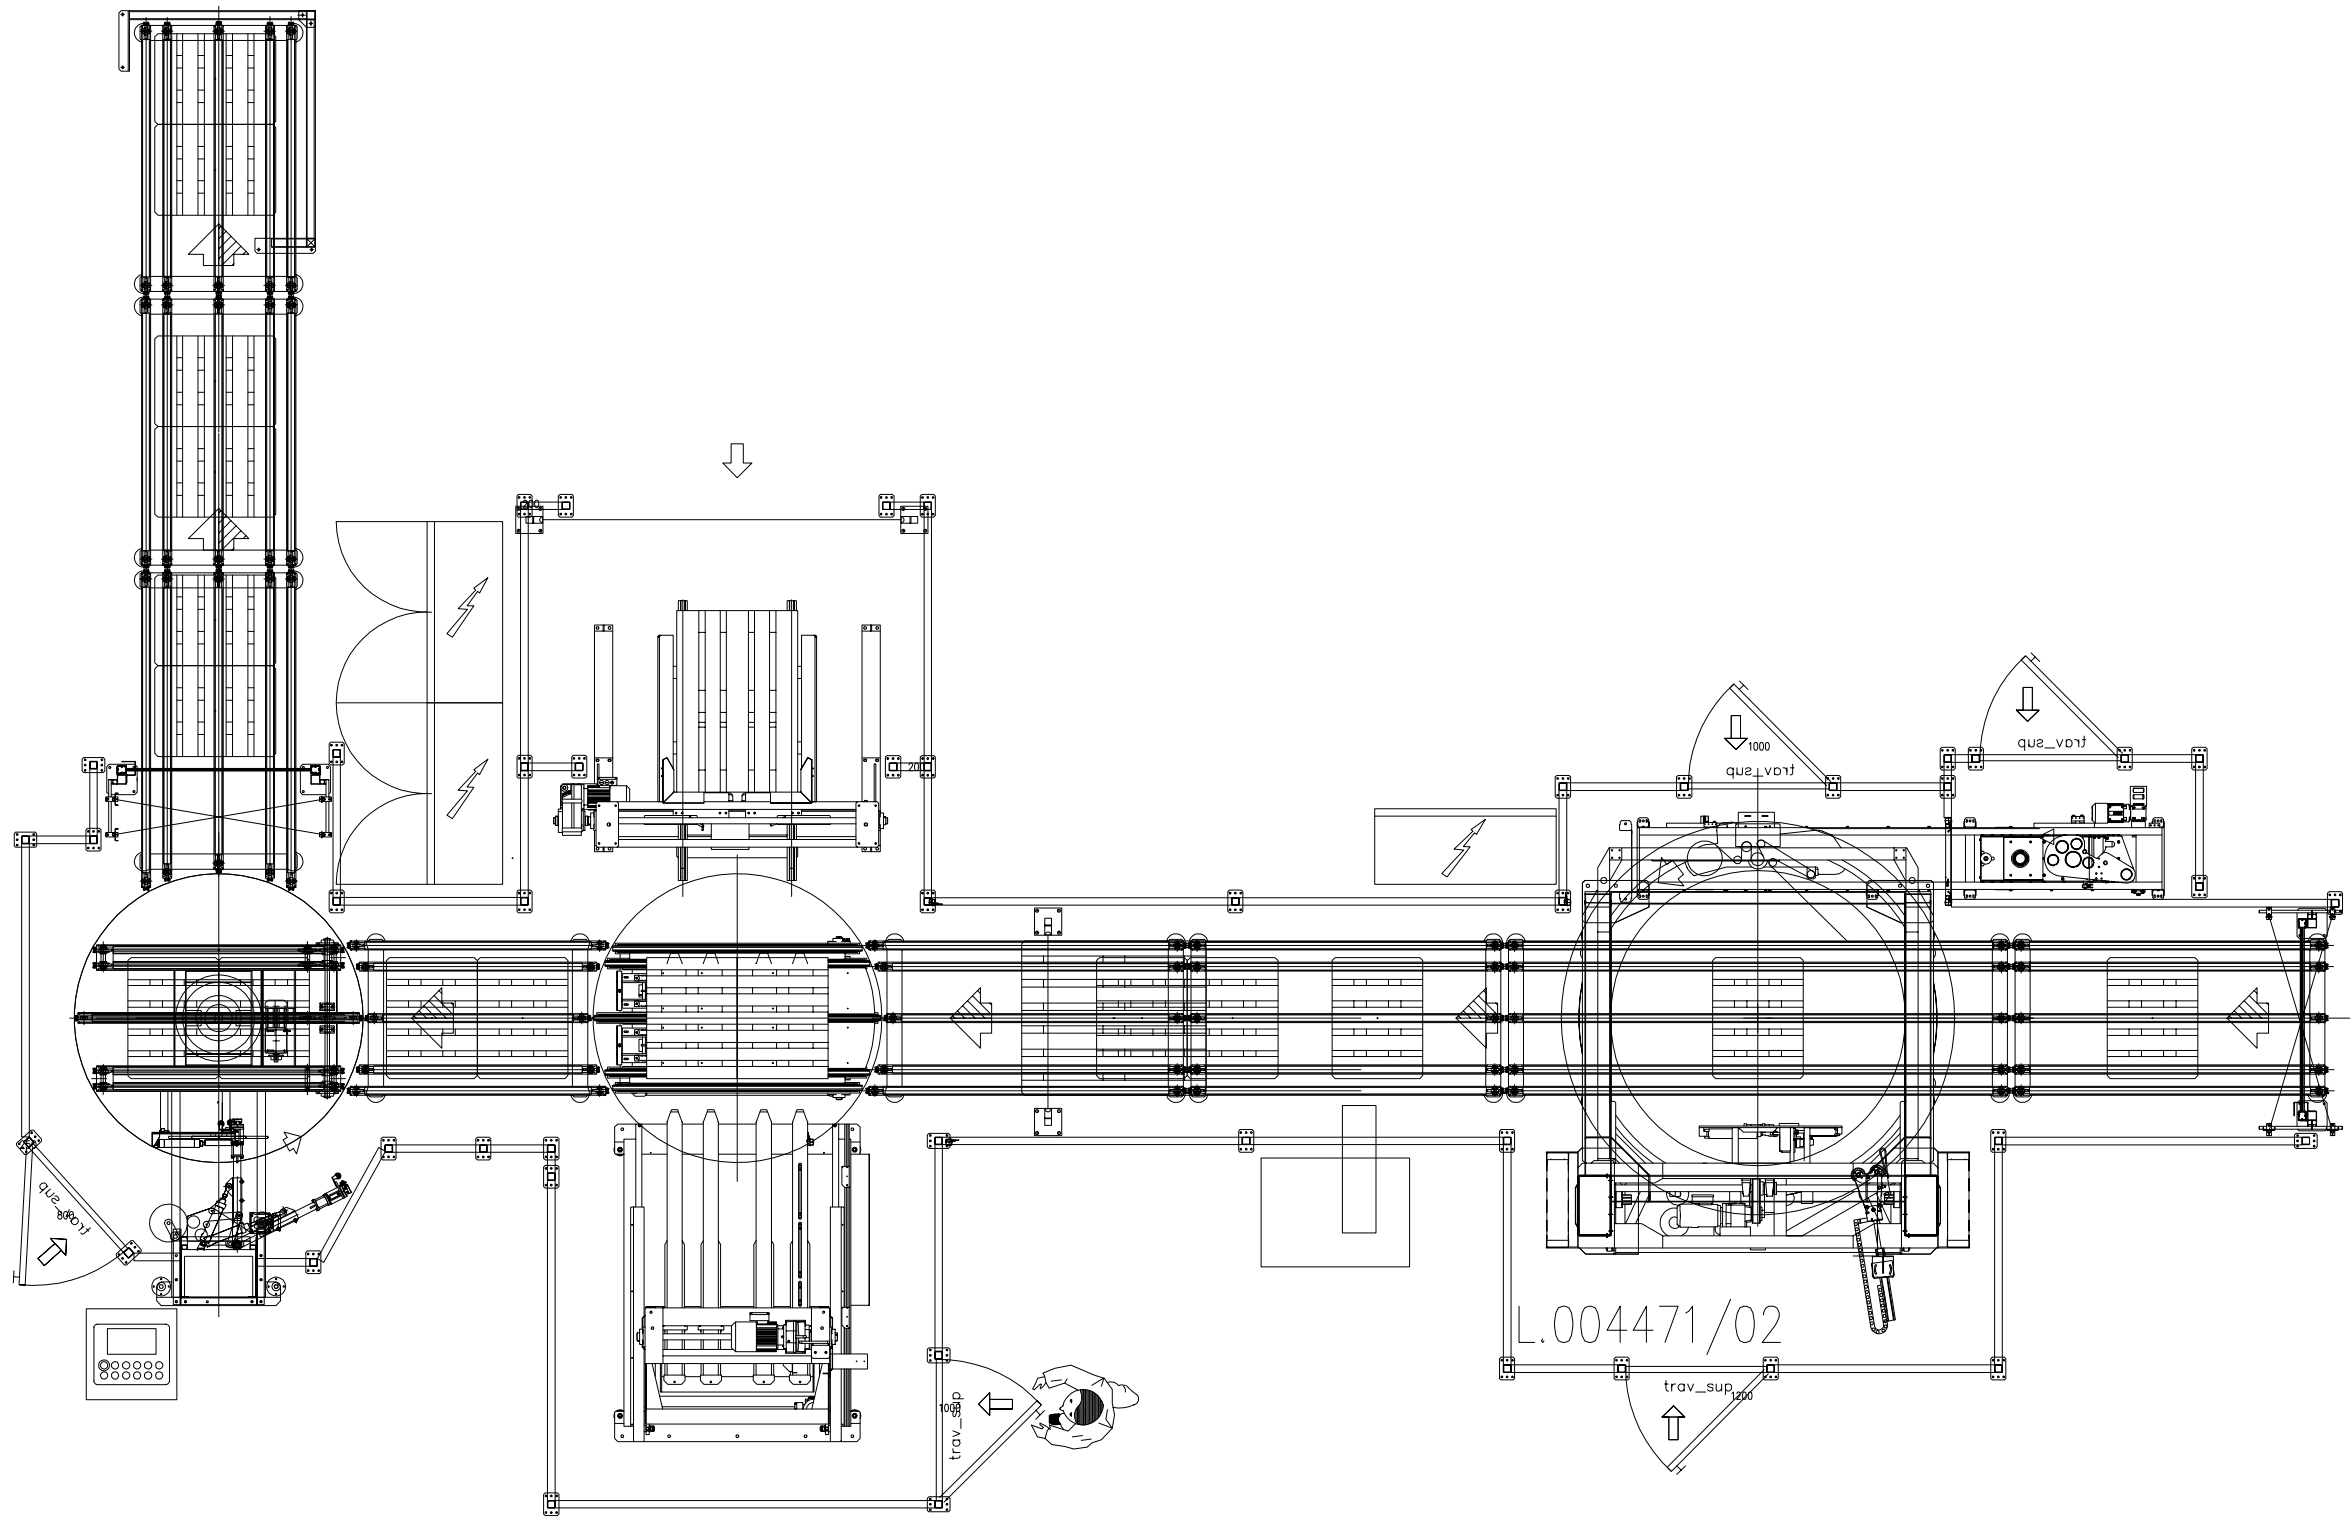

Note: Please always refer to the weight information of each equipment to check the compliance with the floor capacity, especially for those installations not at ground level Ladders and Platforms are not in the Scope unless specified in the quotation		
Customer:		
Location:	Business Opportunity:	Date: 08/2025
Scope of supply: FULL LINE / PARTIAL LINE / STAND ALONE / UPGRADE	Drawn by: UC	Scale: 1:50
PRELIMINARY LAYOUT		FOR INFORMATION ONLY
This drawing is BBM property and contains all the confidential information. BBM shall not be responsible for any damage or loss of data or information caused by the use of this drawing without BBM's express consent. This drawing shall not be used directly or indirectly by the recipient without BBM's express consent. BBM shall not be responsible for any damage or loss of data or information caused by the use of this drawing without BBM's express consent. BBM shall not be responsible for any damage or loss of data or information caused by the use of this drawing without BBM's express consent.		Formal A3