


Ricavato da :

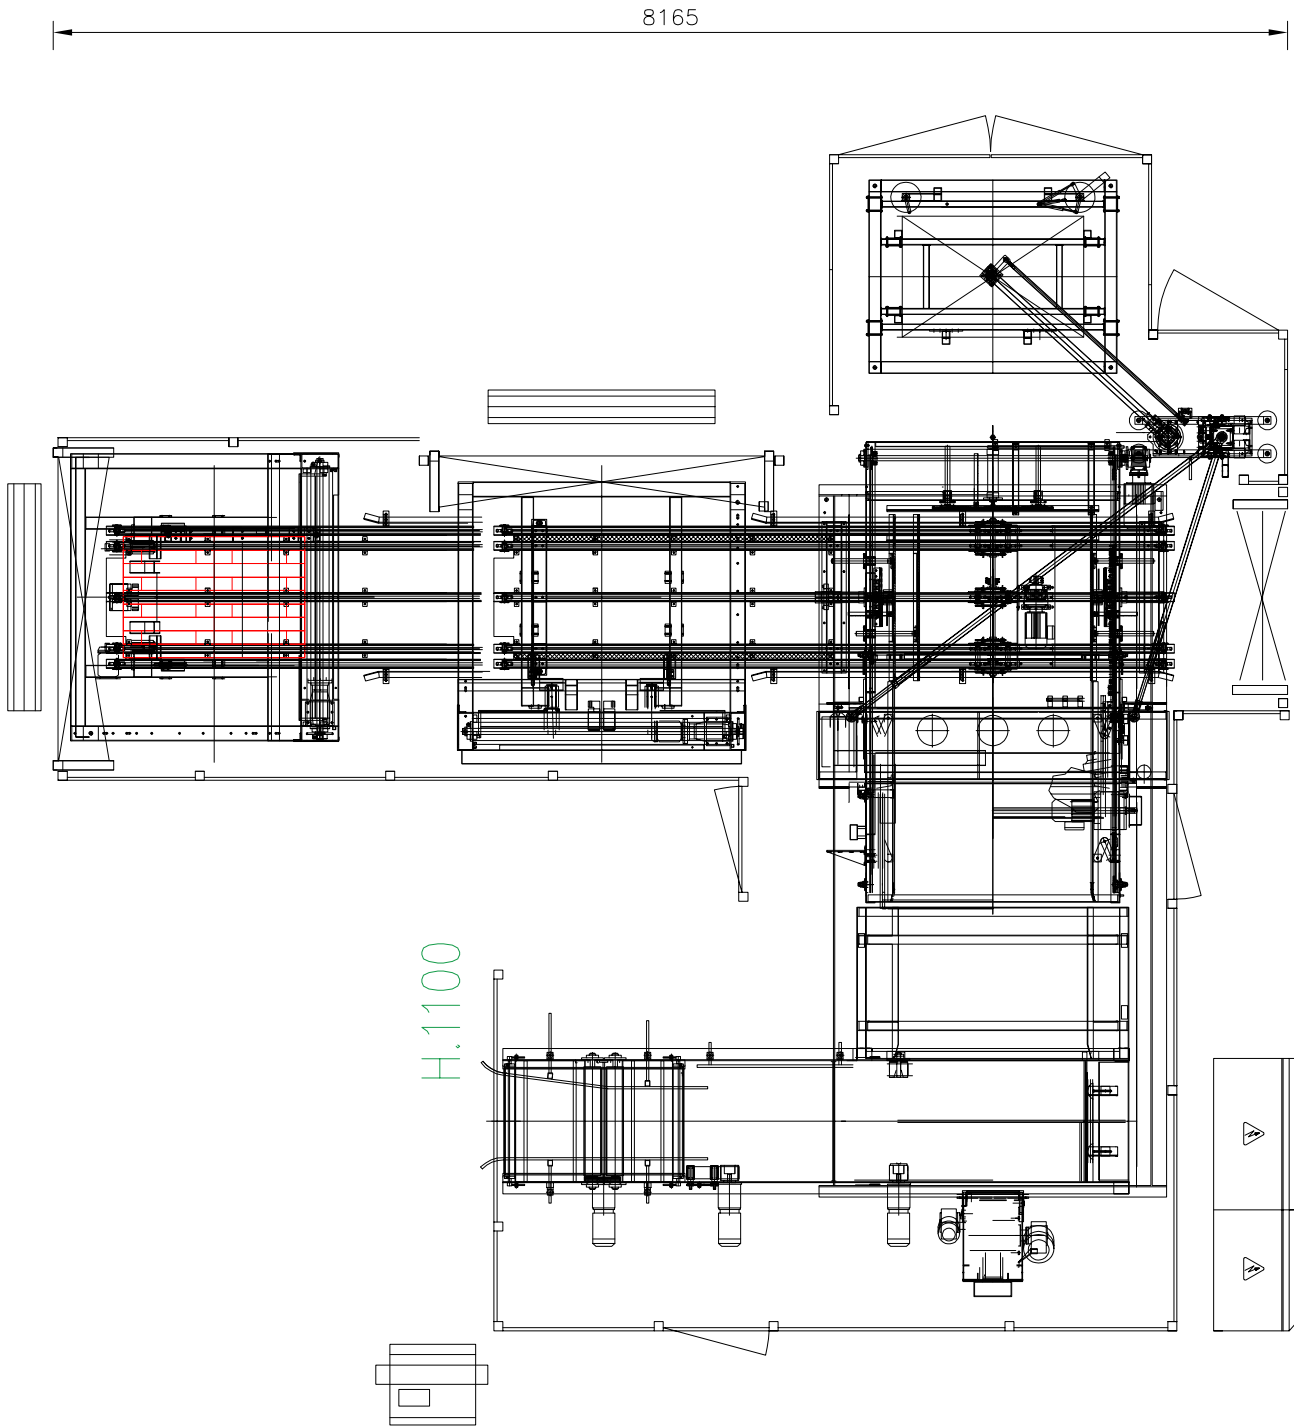

Note: Please always refer to the weight information of each equipment to check the compliance with the floor capacity, especially for those installations not at ground level Ladders and Platforms are not in the Scope unless specified in the quotation		
Customer:		
Location:	Business Opportunity:	Date: 08/2025
Scope of supply: FULL LINE / PARTIAL LINE / STAND ALONE / UPGRADE	Drawn by: UC	Scale: 1:50
PRELIMINARY LAYOUT		FOR INFORMATION ONLY
This drawing is BBM property and contains or may contain BBM confidential information, including trade secrets. This drawing and all the information contained herein shall be kept strictly confidential by the recipient and shall not be disclosed to any third party without BBM's express consent. This drawing shall not be used directly or indirectly by the recipient except for the specific purpose for which this drawing is delivered by BBM. All intellectual property rights, including patents, are reserved by BBM. No representation or warranty, express or implied, is made by BBM with respect to the truth, accuracy, sufficiency or absence of defect of the information contained in this drawing or with respect to third party intellectual property rights.		Formal A3