



Ricavato da :

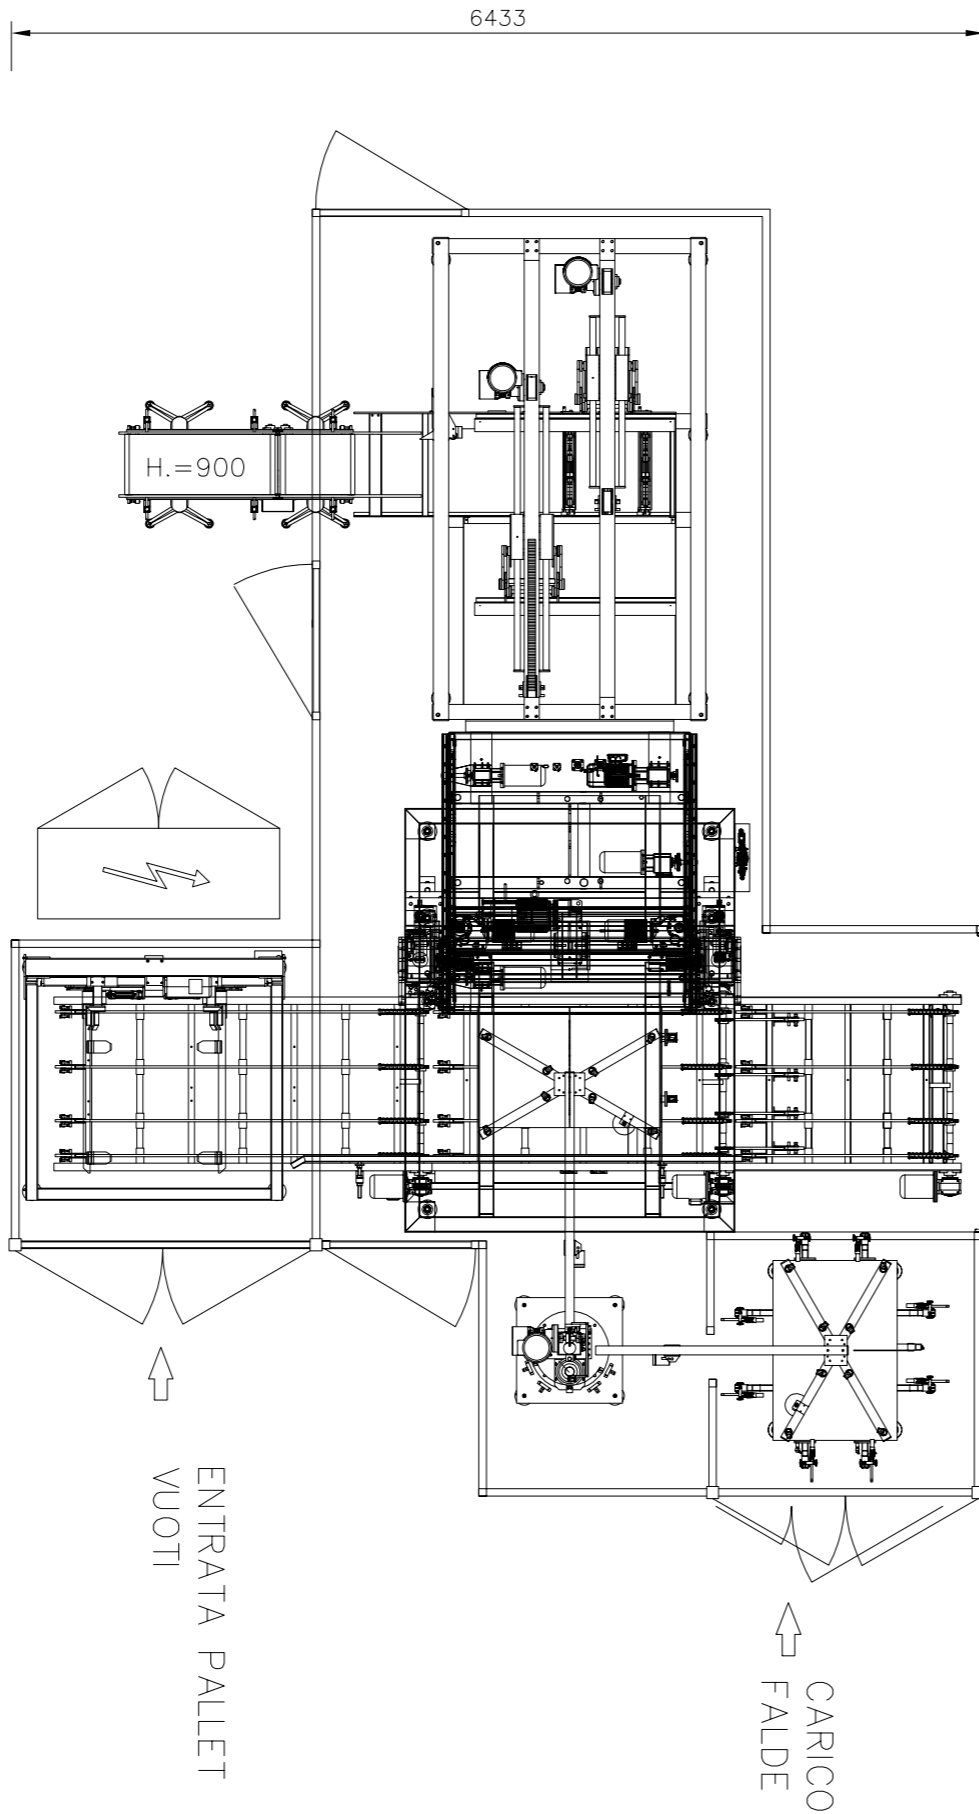

|  |   |  |
|--|---|--|
| <p><i>Note: Please always refer to the weight information of each equipment to check the compliance with the floor capacity, especially for those installations not at ground level</i></p> <p><i>Ladders and Platforms are not in the Scidoi scope unless specified in the quotation</i></p>  |   |  |
| Customer:  |  |  |
| Location:  | Business Opportunity:   | Date: 08/2025  |
| Scope of supply: FULL LINE / PARTIAL LINE / STAND ALONE / UPGRADE  | Drawn by: UC  | Scale: 1:50  |
| PRELIMINARY LAYOUT   |   | FOR INFORMATION ONLY   |
| <p><small>This drawing is BBM property and contains all the technical information. It is not to be used for any other purpose without BBM's express consent. This drawing shall not be used directly or indirectly by the recipient for the specific purpose for which this drawing is intended by BBM. All intellectual property rights are reserved to BBM. The reproduction or any other use of this drawing without BBM's express consent is strictly prohibited. BBM shall not be held responsible for any damage or loss of data or information contained in this drawing or with respect to third party intellectual property rights.</small></p> |   | <p>Drawing No.: CAD No:</p> <p><b>BBM</b></p> <p><b>A3</b></p> |