


Ricavato da :

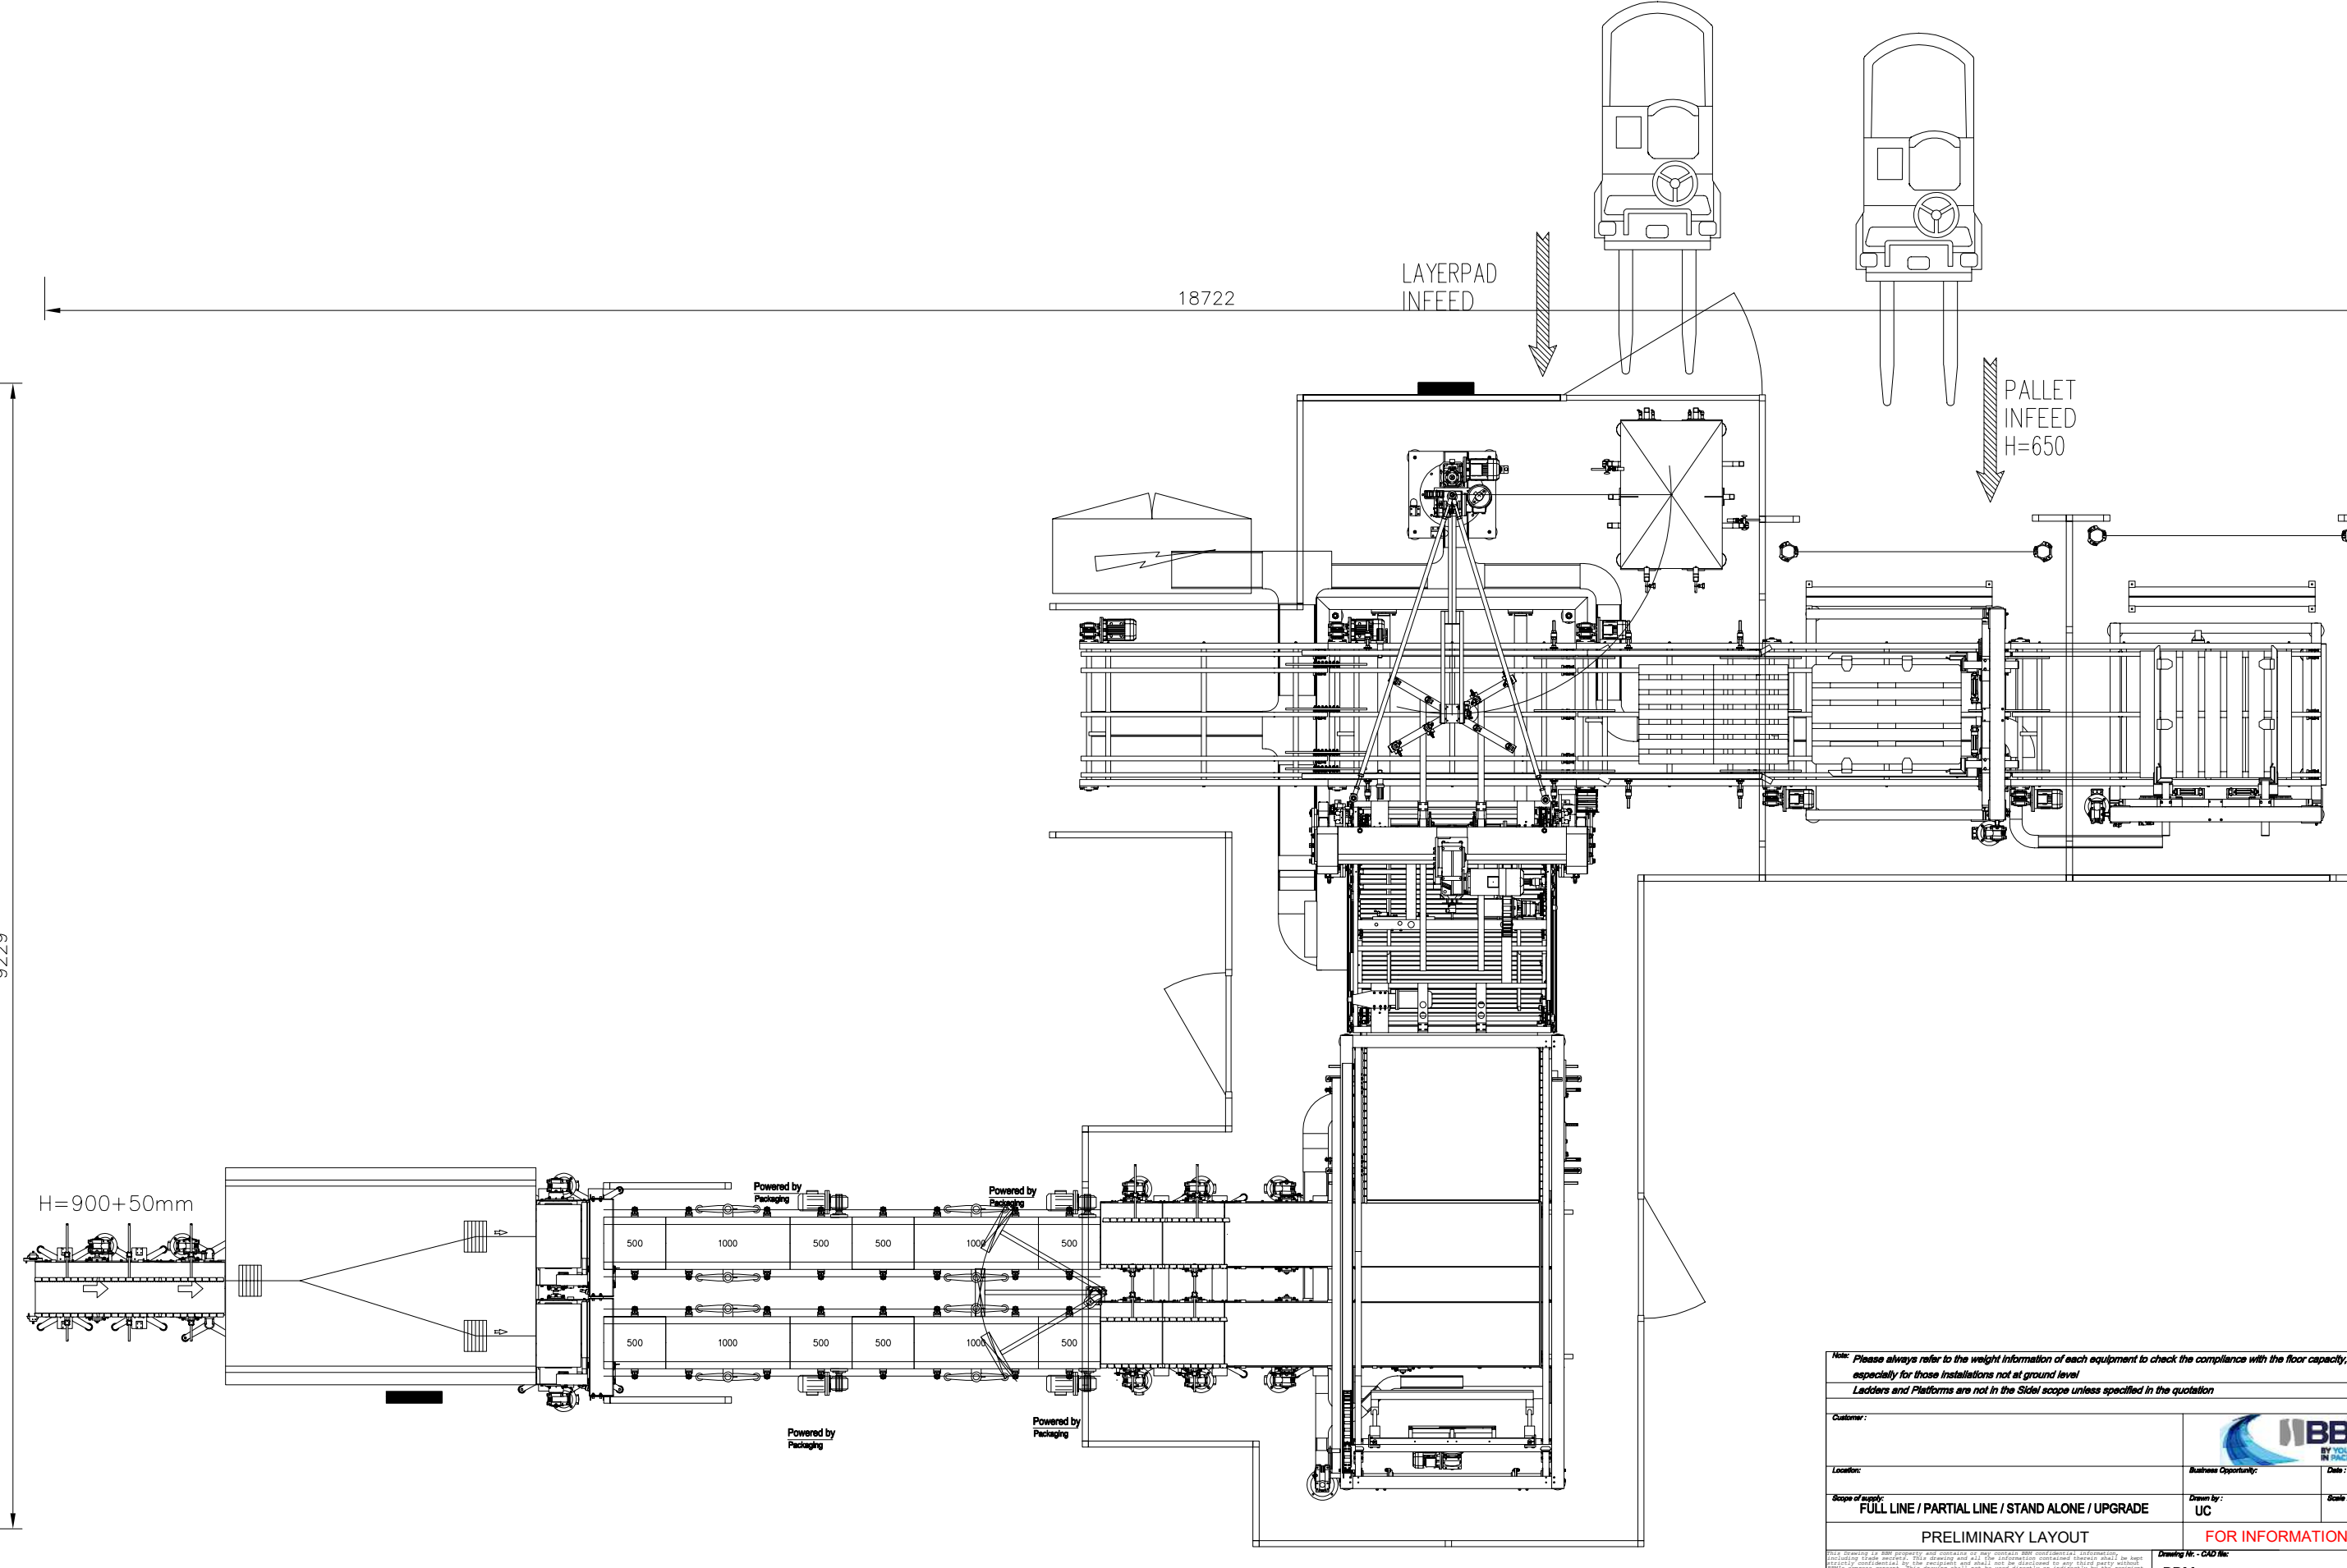

<small>Note: Please always refer to the weight information of each equipment to check the compliance with the floor capacity, especially for those installations not at ground level</small>		
<small>Ladders and Platforms are not in the Scope unless specified in the quotation</small>		
Customer: _____		
Location: _____	Business Opportunity: _____	Date: 08/2025
Scope of supply: FULL LINE / PARTIAL LINE / STAND ALONE / UPGRADE	Drawn by: UC	Scale: 1:50
PRELIMINARY LAYOUT		FOR INFORMATION ONLY
<small>This drawing is BBM property and contains all the information contained herein shall be kept strictly confidential by the recipient and shall not be disclosed to any third party without BBM's express consent. This drawing shall not be used directly or indirectly by the recipient except for the specific purpose for which this drawing is delivered by BBM. All derivations, changes or modifications to this drawing shall be made by BBM. BBM shall not be responsible for any errors or omissions of this drawing or for any damage or loss of information contained in this drawing or with respect to third party intellectual property rights.</small>		Formal A3
BBM		