


Ricavato da :

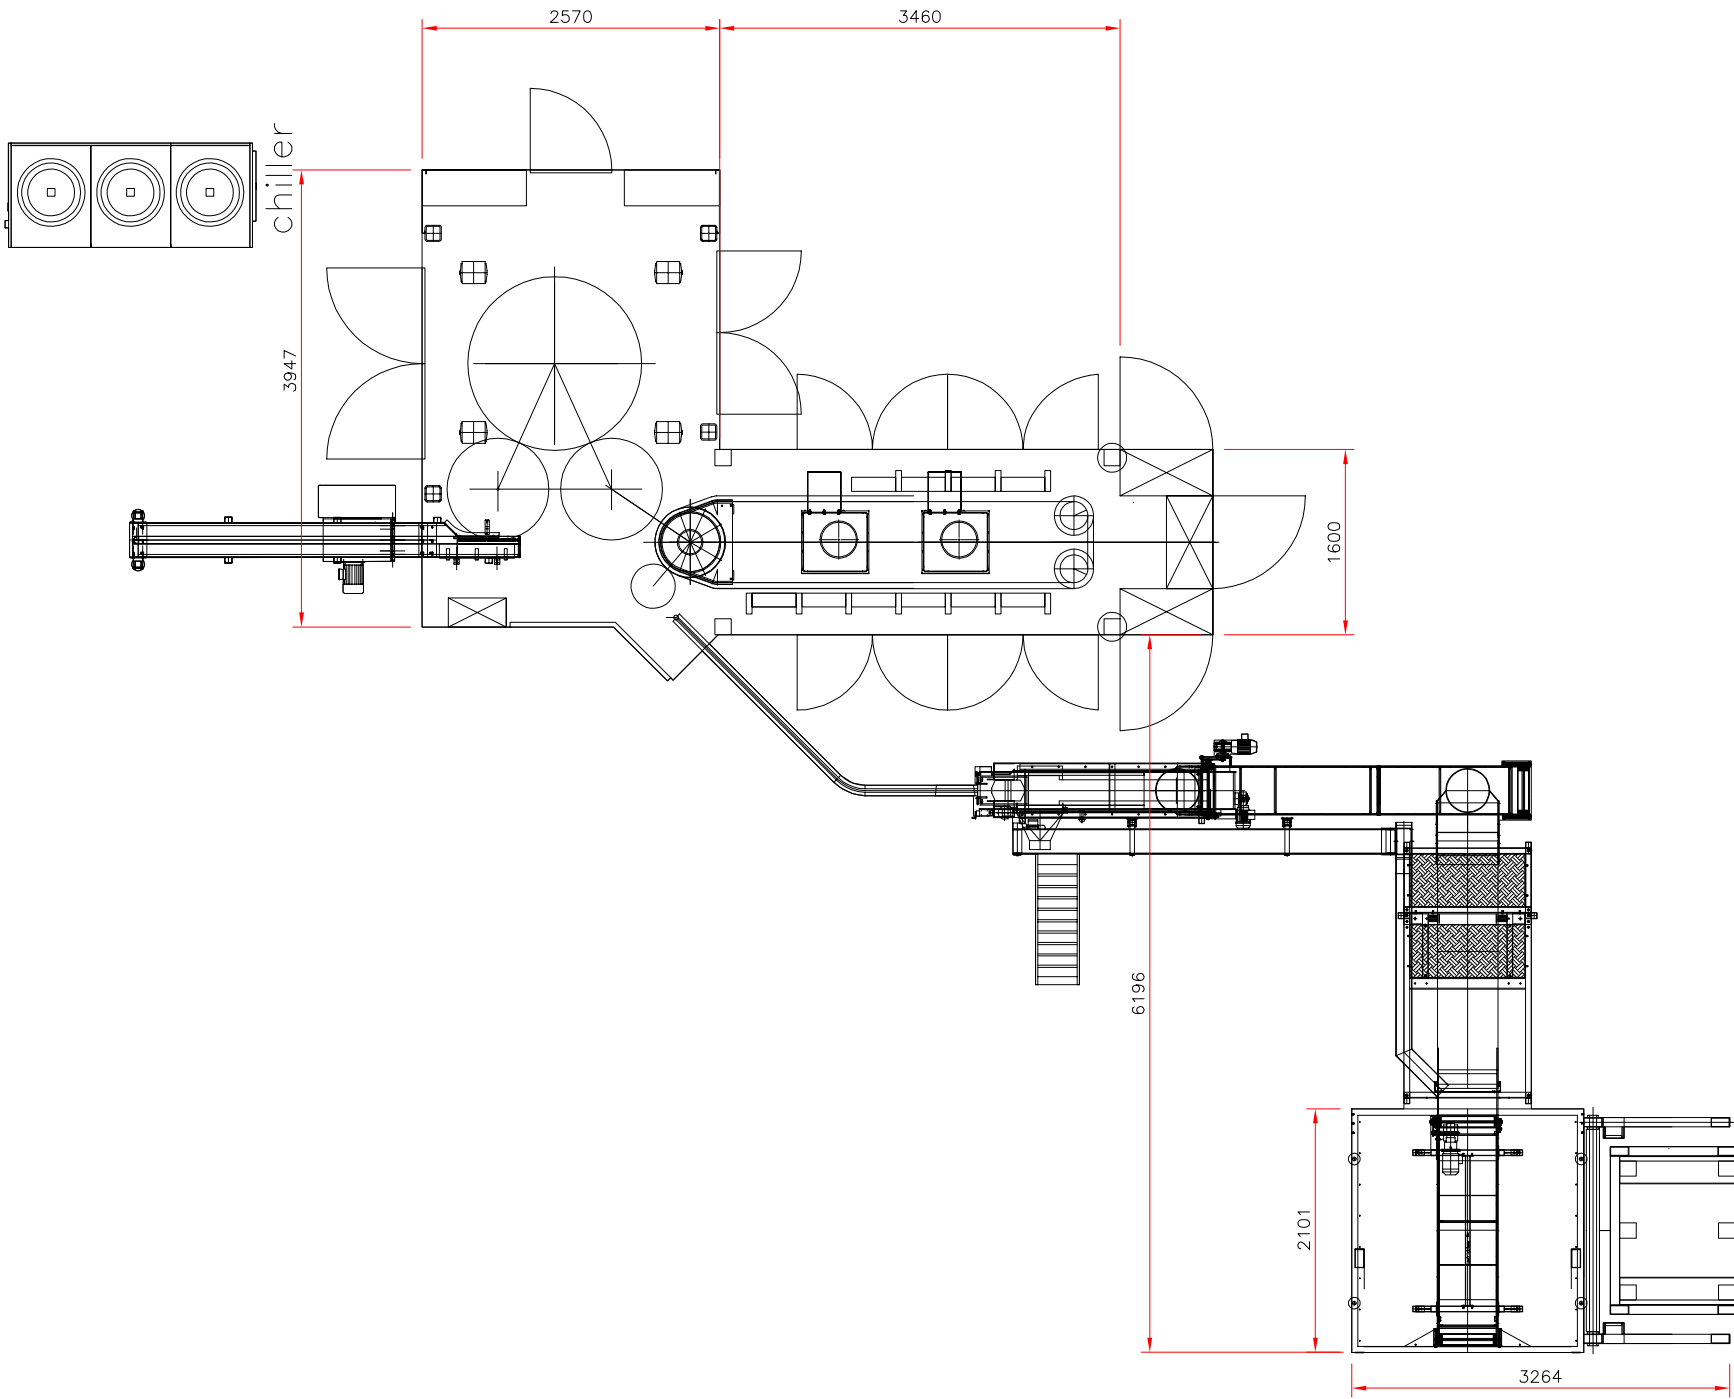

Note: Please always refer to the weight information of each equipment to check the compliance with the floor capacity, especially for those installations not at ground level		
Ladders and Platforms are not in the Scope unless specified in the quotation		
Customer:		
Location:		Business Opportunity:
Date:		09/11/2023
Scope of supply:		Drawn by:
FULL LINE / PARTIAL LINE / STAND ALONE / UPGRADE		UC
Scale:		1:100
PRELIMINARY LAYOUT		FOR INFORMATION ONLY
Drawing No. - CAD No.:		Formal
BBM		A3