


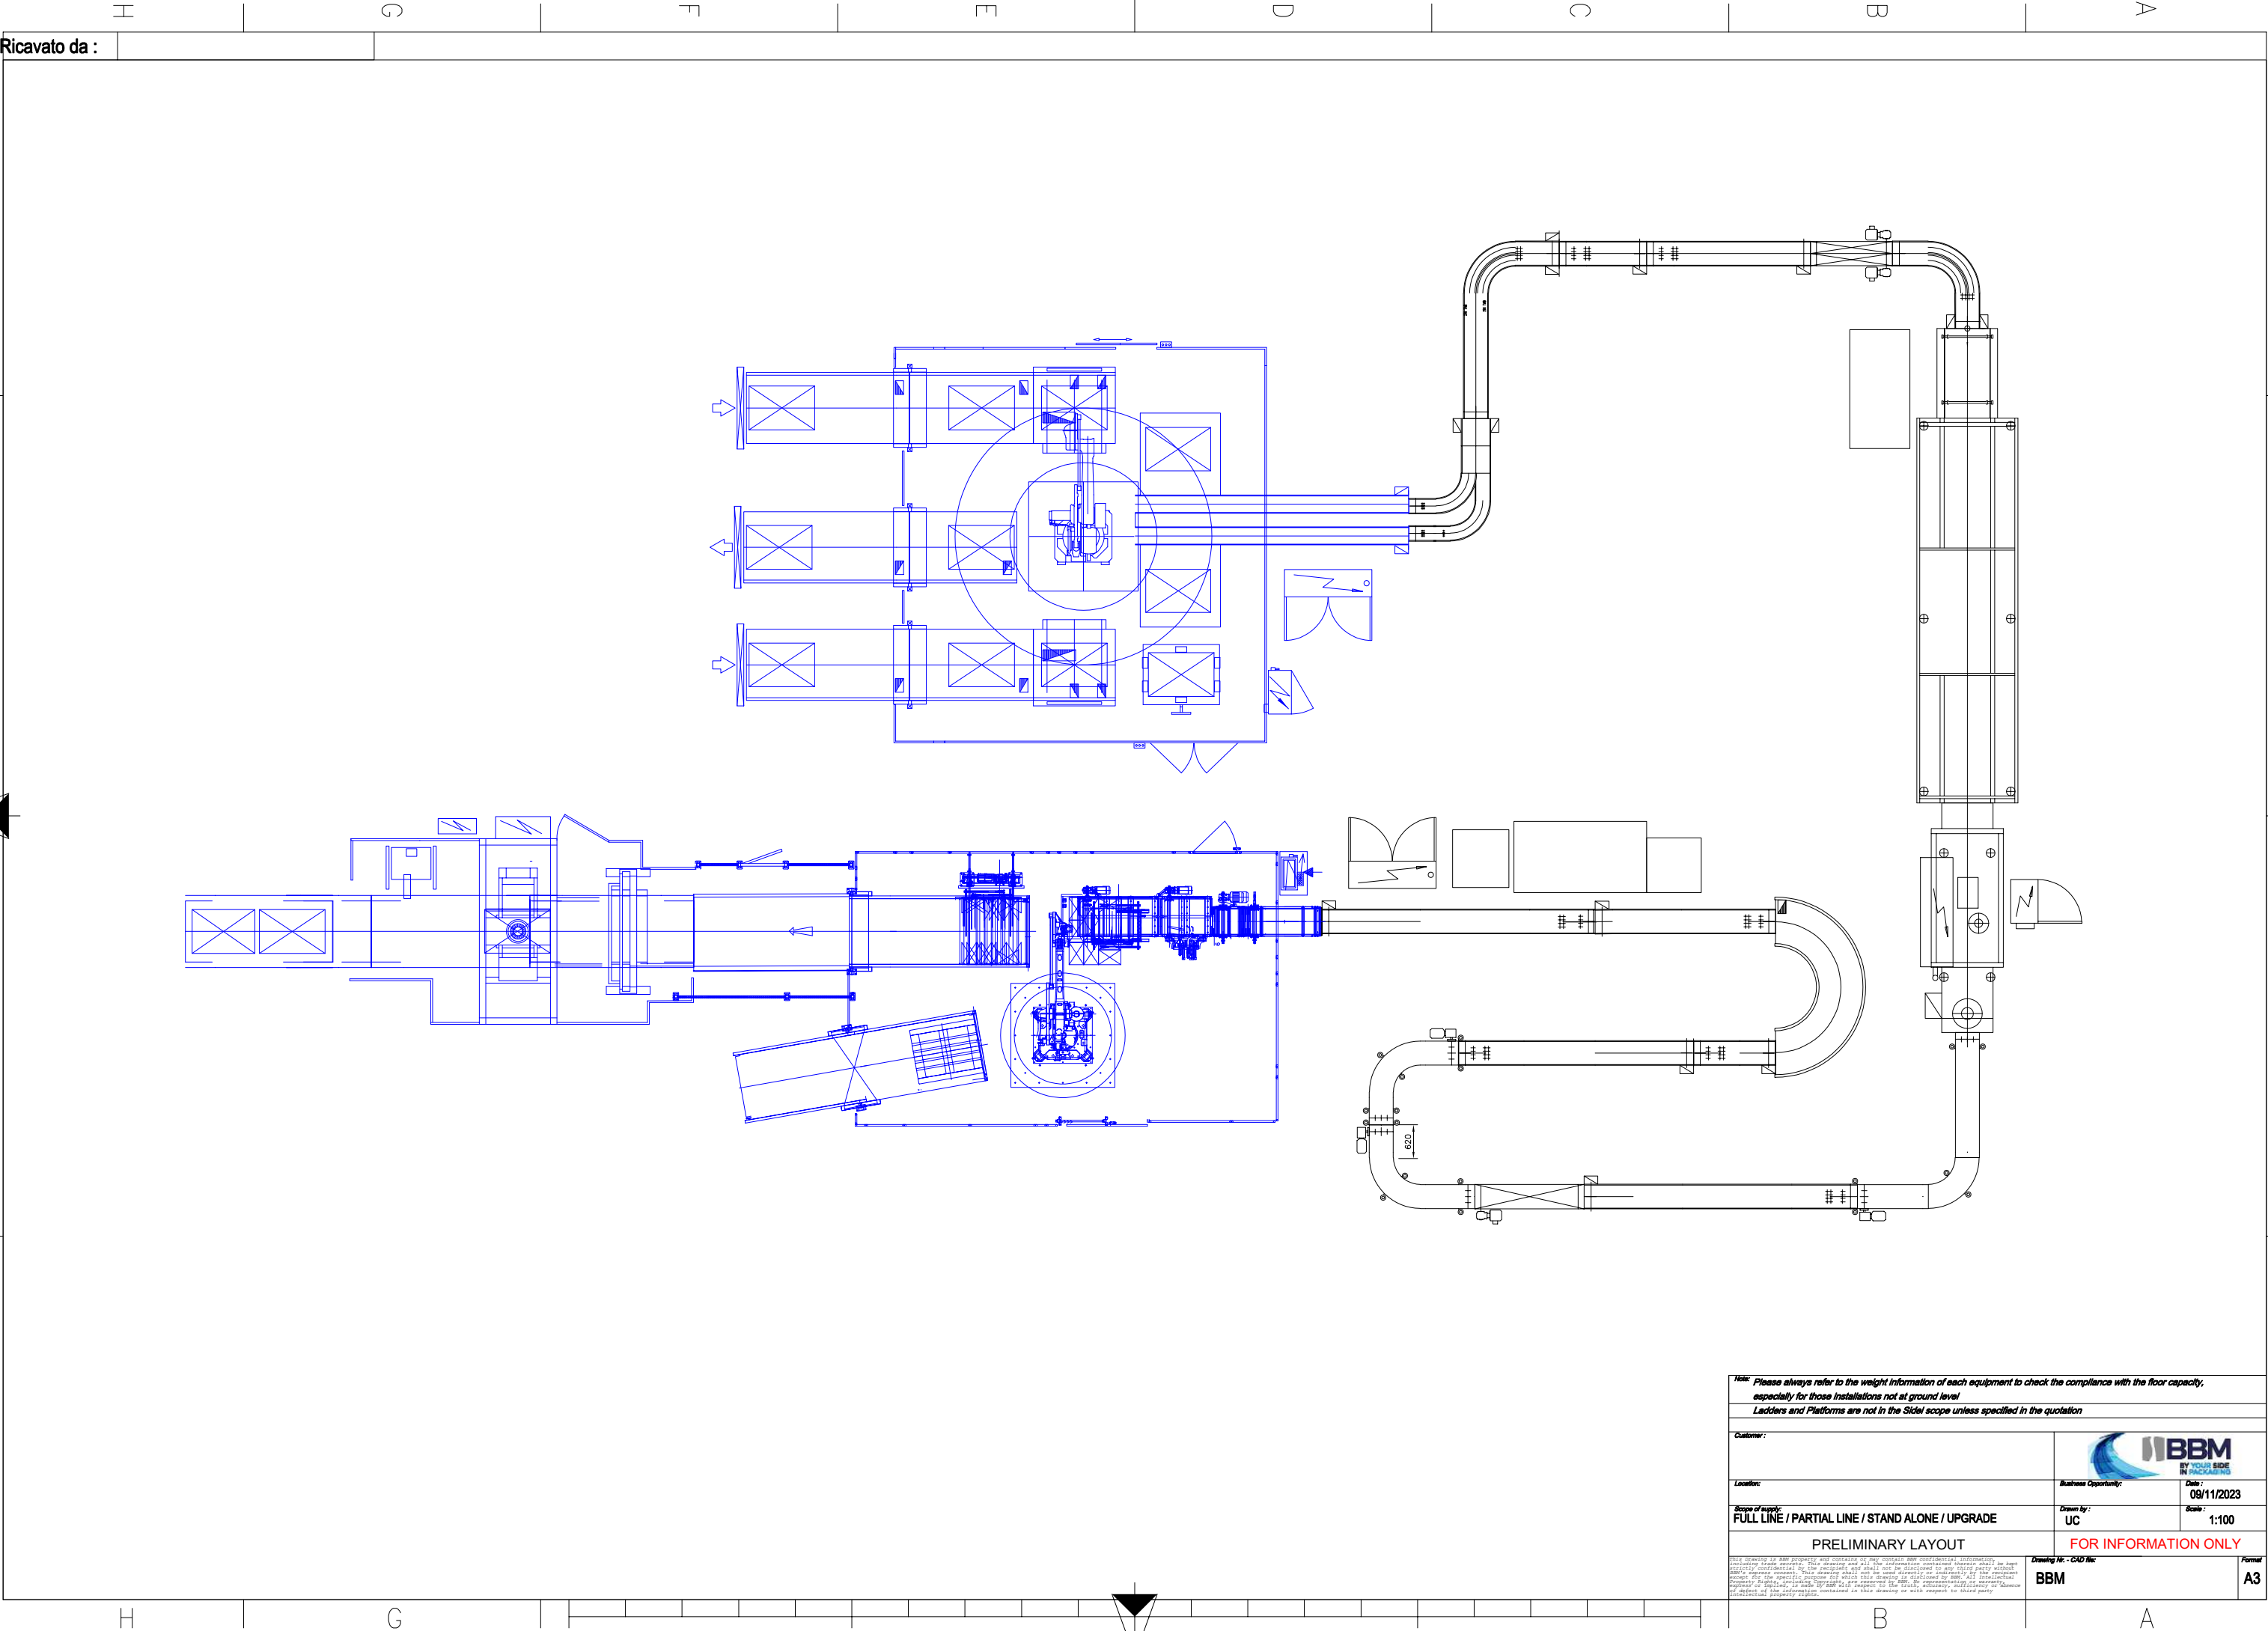

Ricavato da :

Note: Please always refer to the weight information of each equipment to check the compliance with the floor capacity, especially for those installations not at ground level Ladders and Platforms are not in the Scope unless specified in the quotation		
Customer:		
Location:	Business Opportunity:	Date: 09/11/2023
Scope of supply: FULL LINE / PARTIAL LINE / STAND ALONE / UPGRADE	Drawn by: UC	Scale: 1:100
PRELIMINARY LAYOUT		FOR INFORMATION ONLY
This drawing is the property of BBM and contains confidential information. It is intended for the use of the client and shall not be distributed to any third party without the client's express consent. This drawing shall not be used directly or indirectly by the recipient for any purpose other than the specific purpose for which this drawing is delivered by BBM. All drawings are subject to change without notice. 