


Ricavato da :

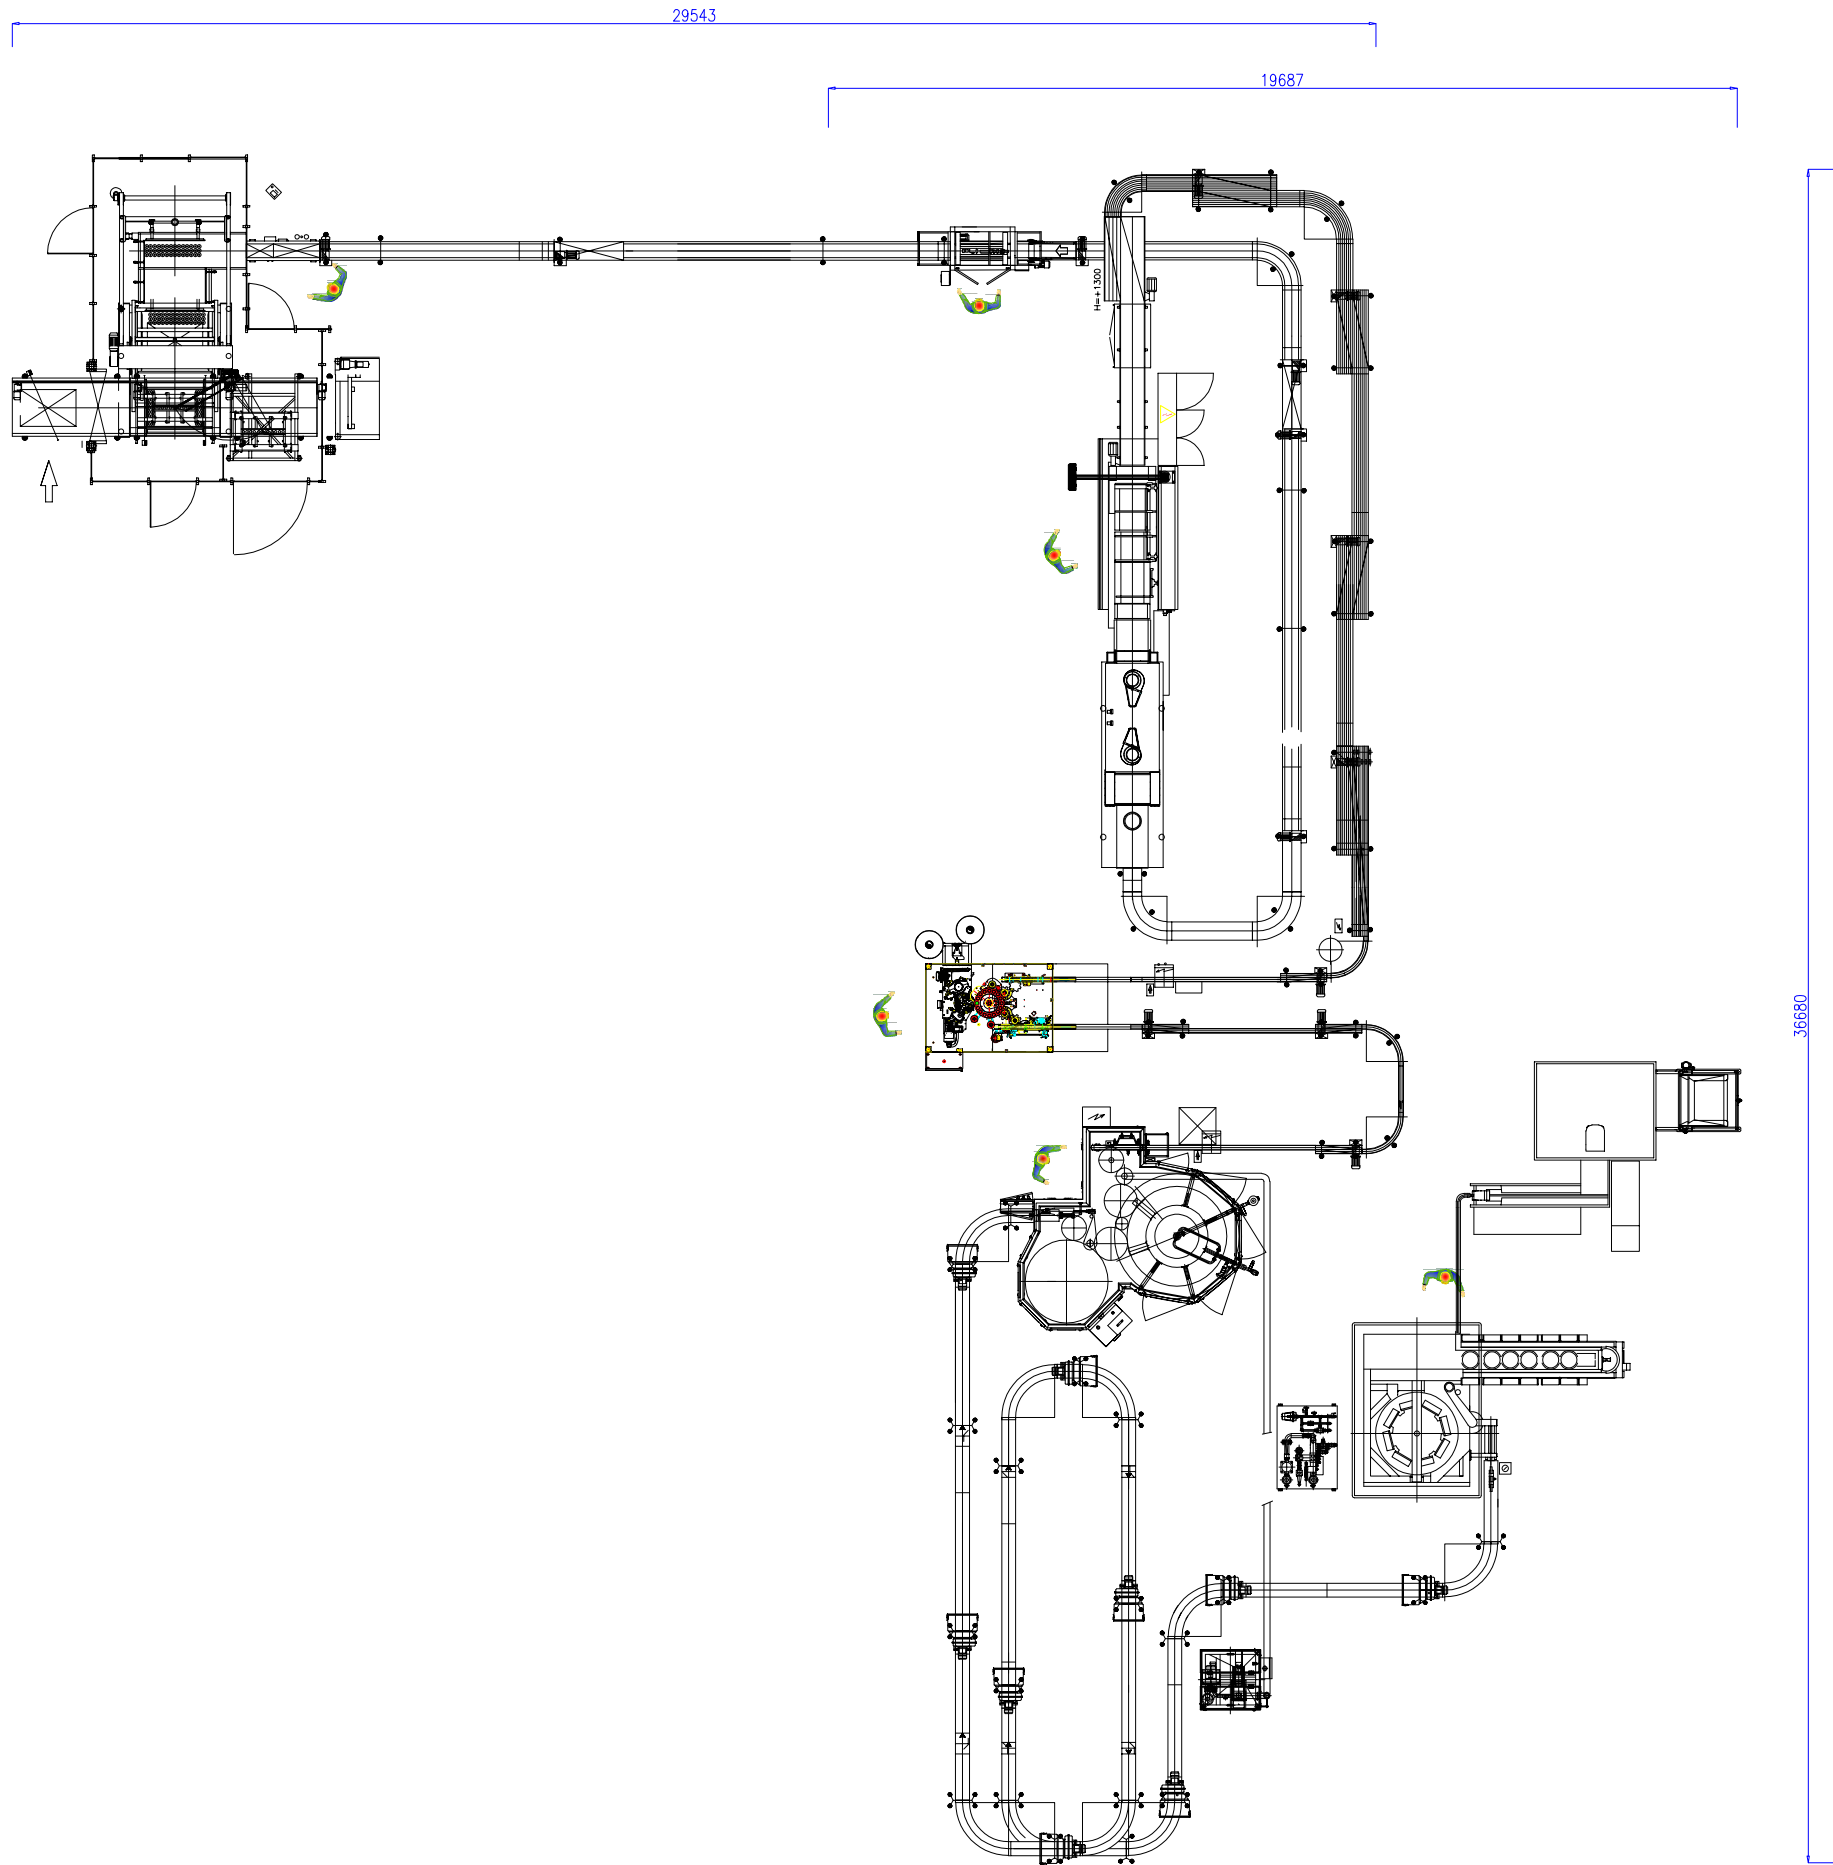

Note: Please always refer to the weight information of each equipment to check the compliance with the floor capacity, especially for those installations not at ground level Ladders and Platforms are not in the Scope unless specified in the quotation			
Customer : BBM			
Location: Italia	Business Opportunity: PET line 13.000bph	Date : 28/08/2026	
Scope of supply: FULL LINE	Drawn by: UC	Scale :	
PRELIMINARY LAYOUT		FOR INFORMATION ONLY	
Linea disponibile fino al 28/08/26			Formal A3