


Ricavato da :

13022

10649

6016

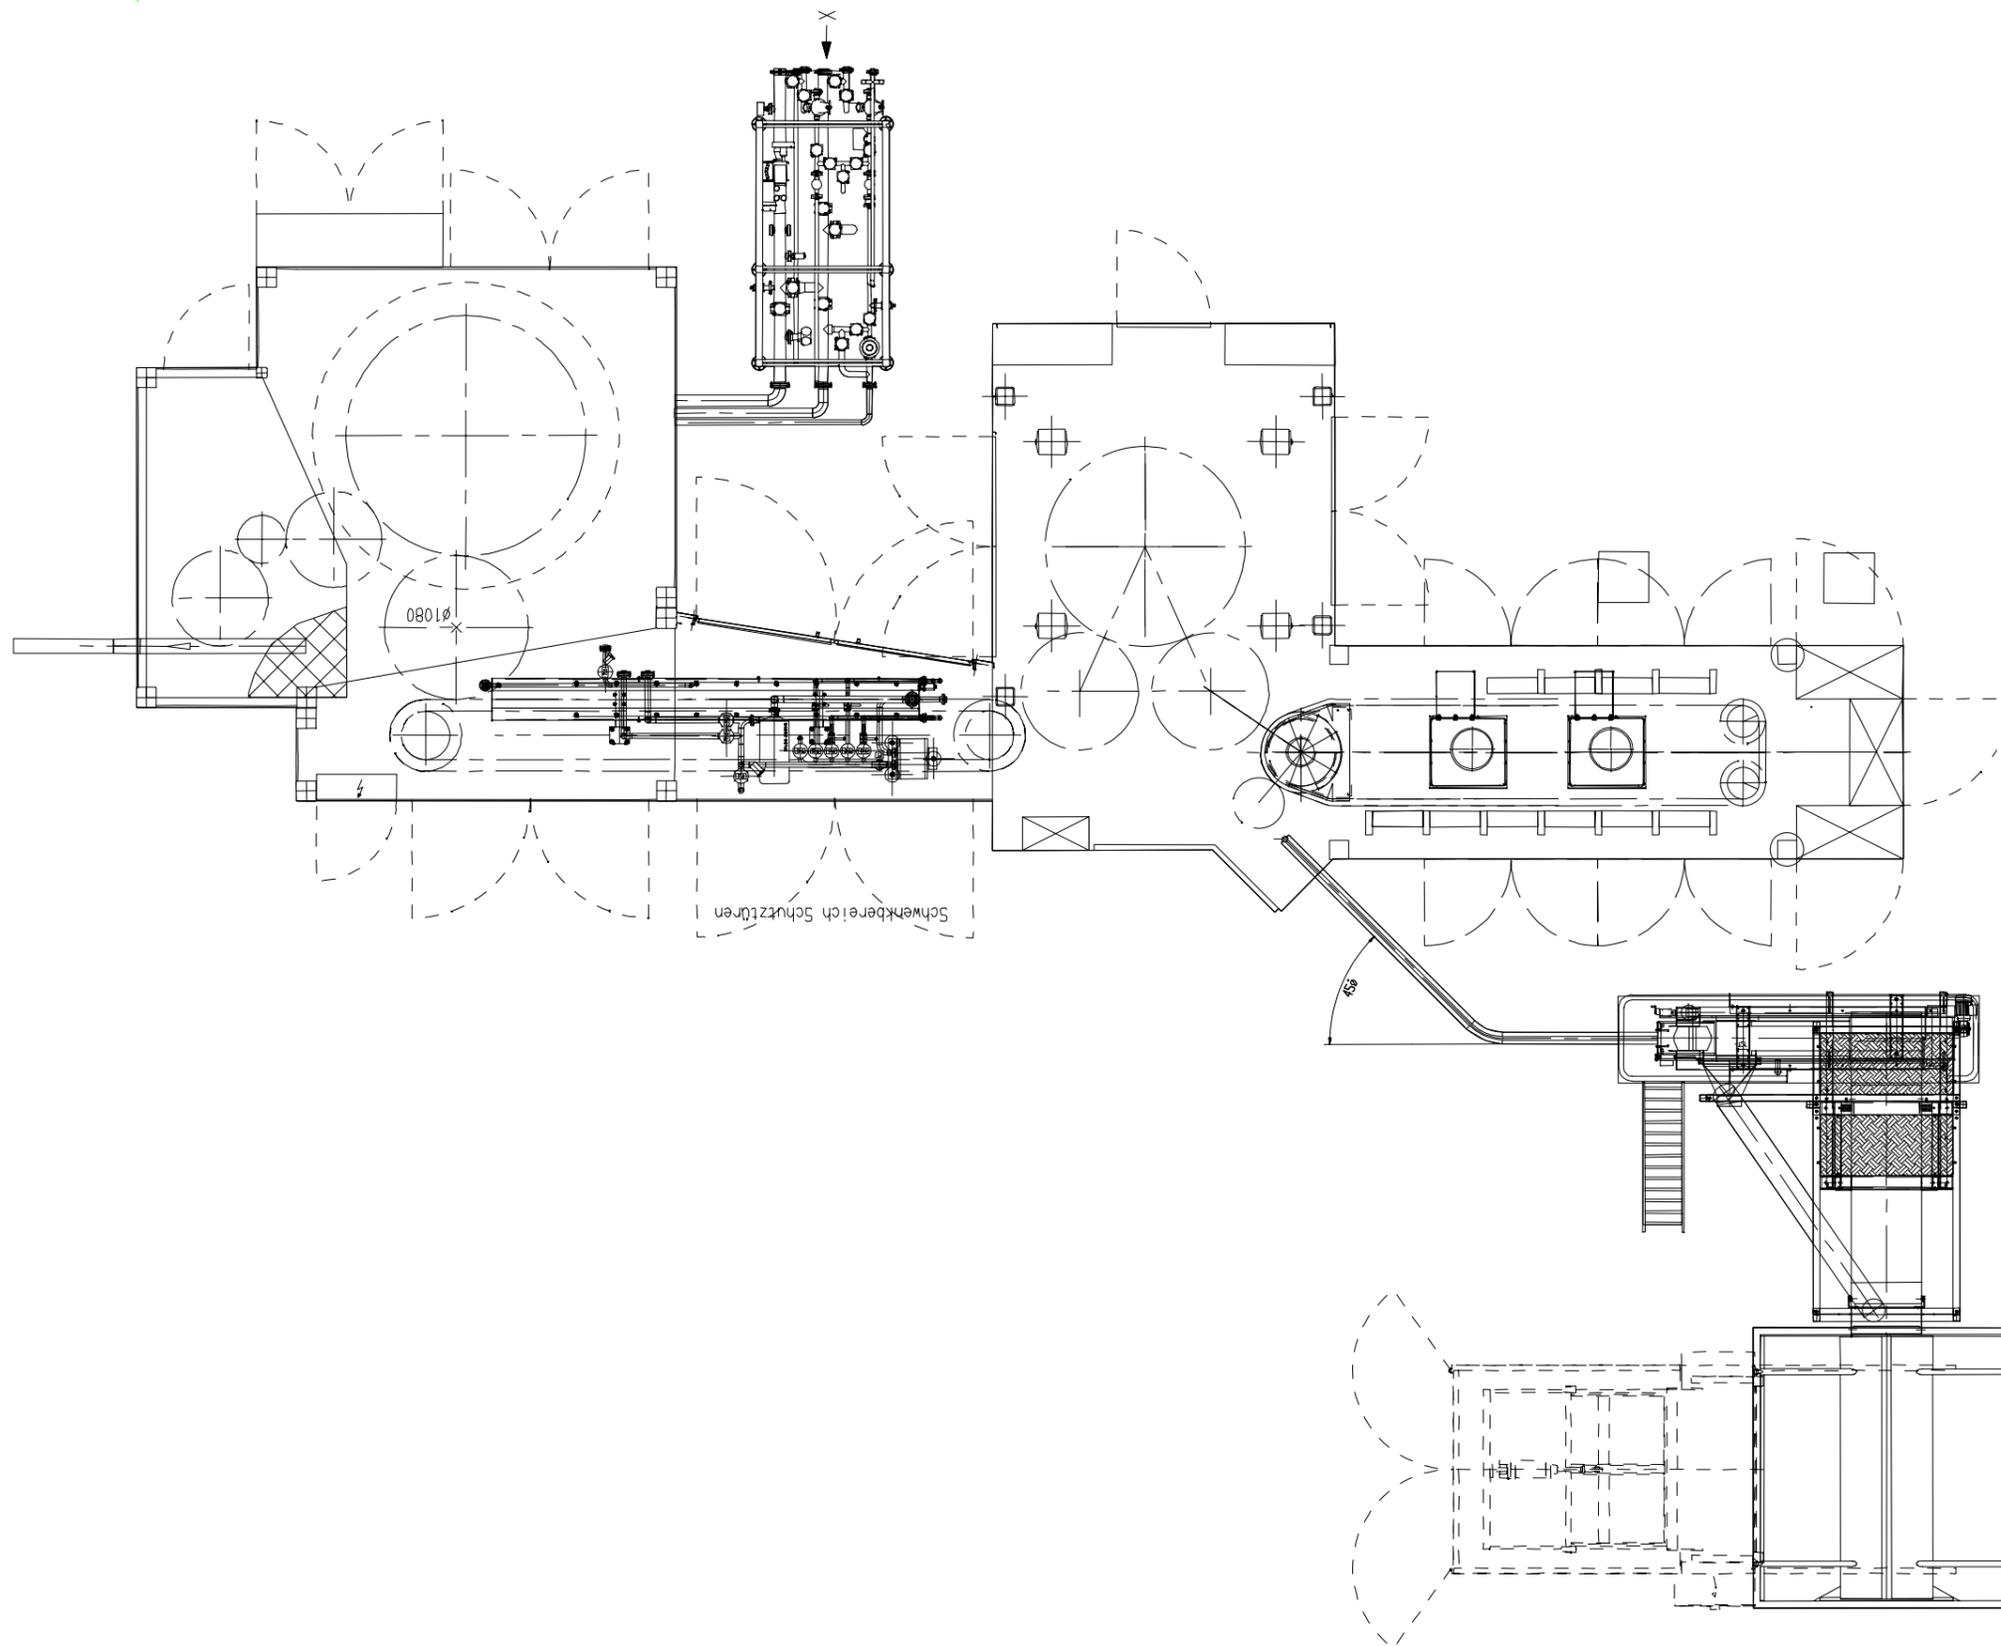

Schwenkereich Schutztüren

Ø1080

45°

**Note:** Please always refer to the weight information of each equipment to check the compliance with the floor capacity, especially for those installations not at ground level.  
Ladders and Platforms are not in the Scope unless specified in the quotation

Customer:		
Location:	Business Opportunity:	Date: 09/11/2023
Scope of supply: FULL LINE / PARTIAL LINE / STAND ALONE / UPGRADE	Drawn by: UC	Scale: 1:100

PRELIMINARY LAYOUT FOR INFORMATION ONLY

<small>This drawing is BBM property and contains all the necessary BIM information. It is not to be used for any other purpose without BBM's explicit consent. This drawing shall not be used directly or indirectly by the recipient for the specific project for which this drawing is prepared by BBM. All intellectual property rights shall remain the property of BBM. The reproduction or any other use of the information contained in this drawing or with respect to third party intellectual property rights.</small>	Drawing No.: CAD No: <b>BBM</b>	Format: <b>A3</b>
--	------------------------------------	----------------------